



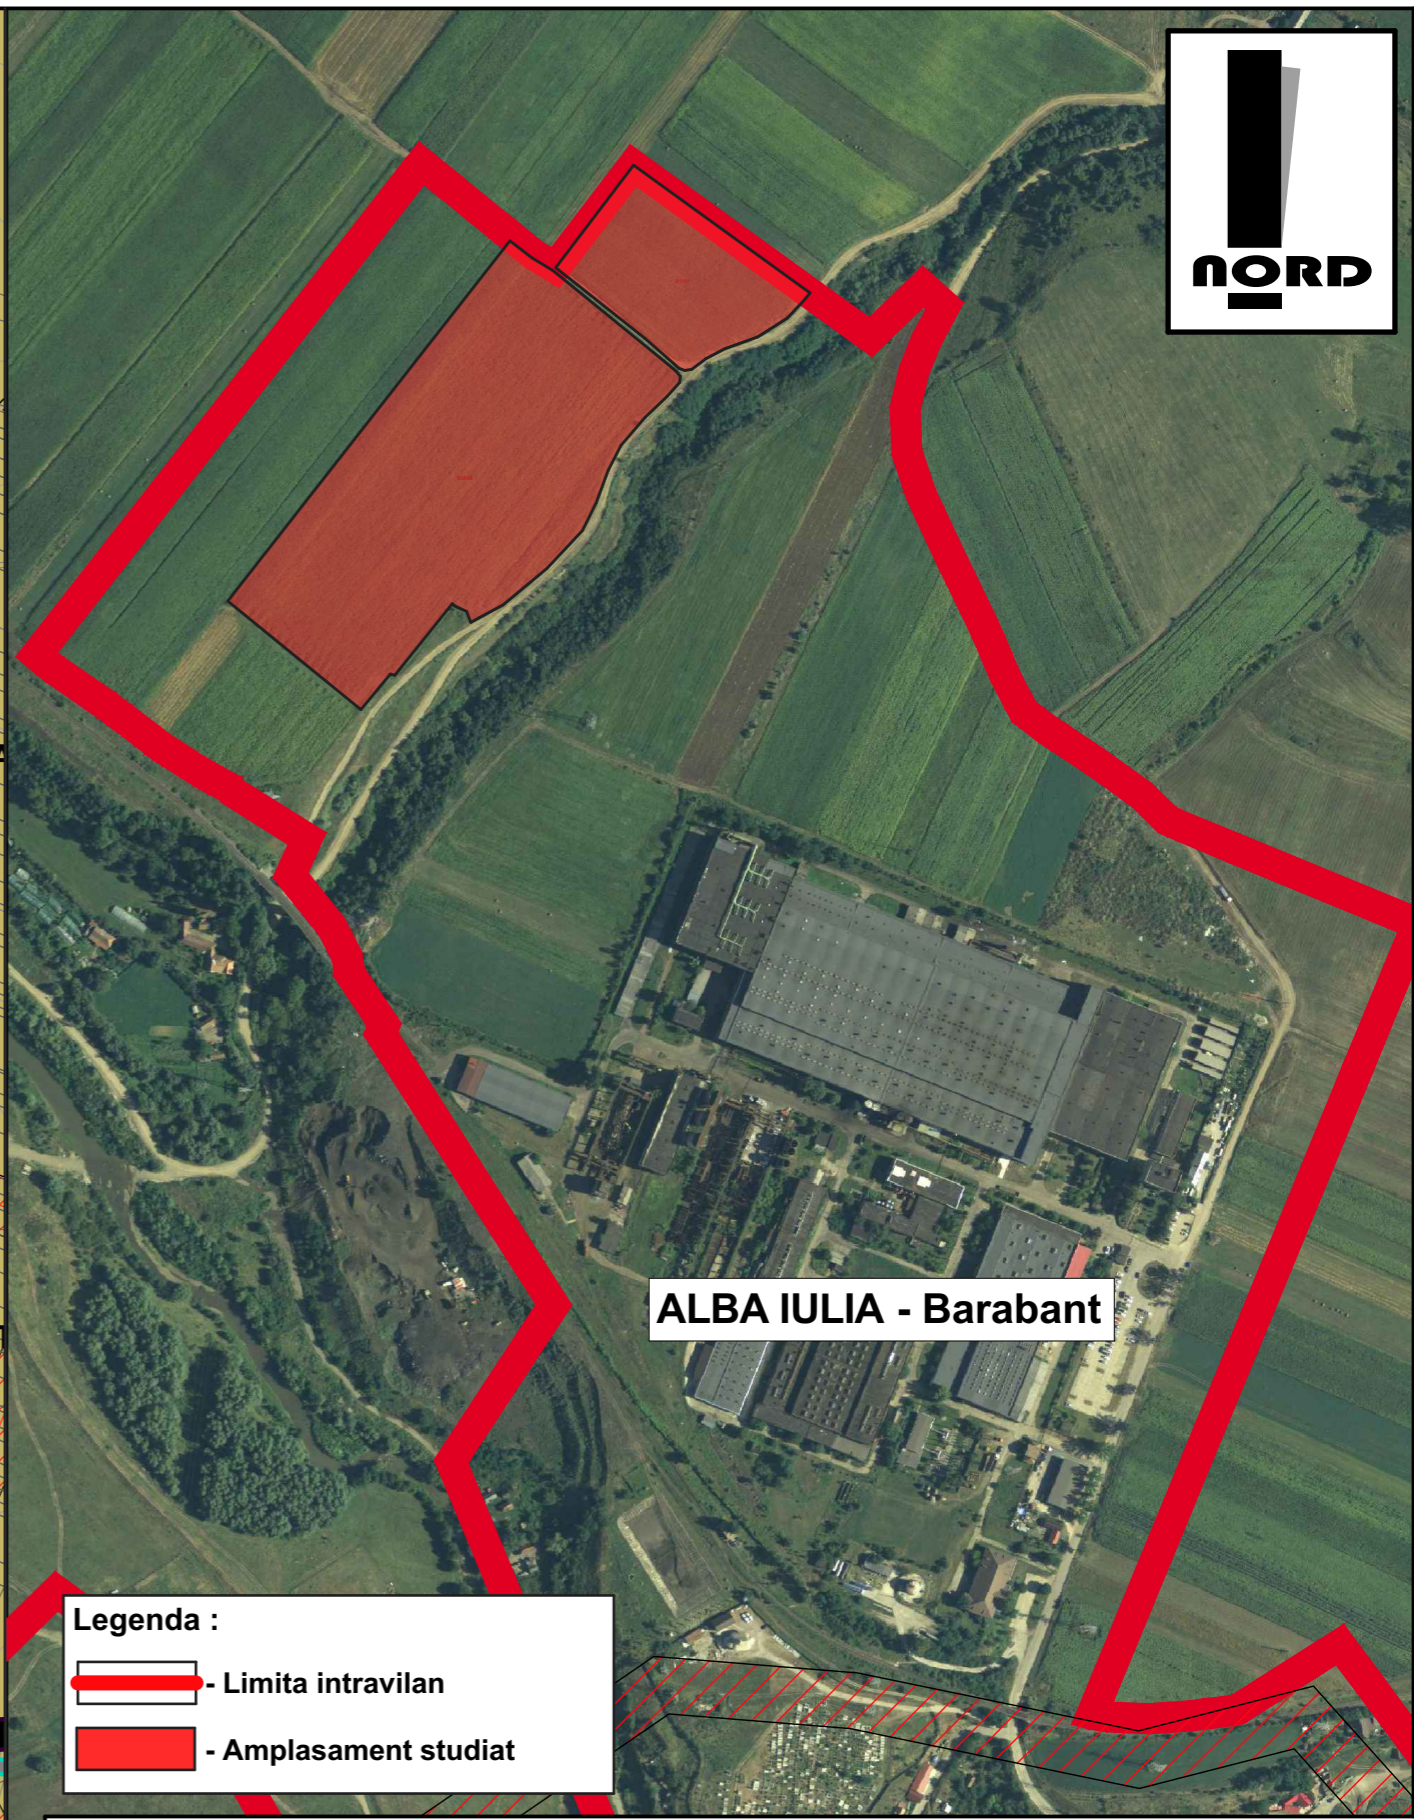

INCADRARE IN PUG ALBA IULIA

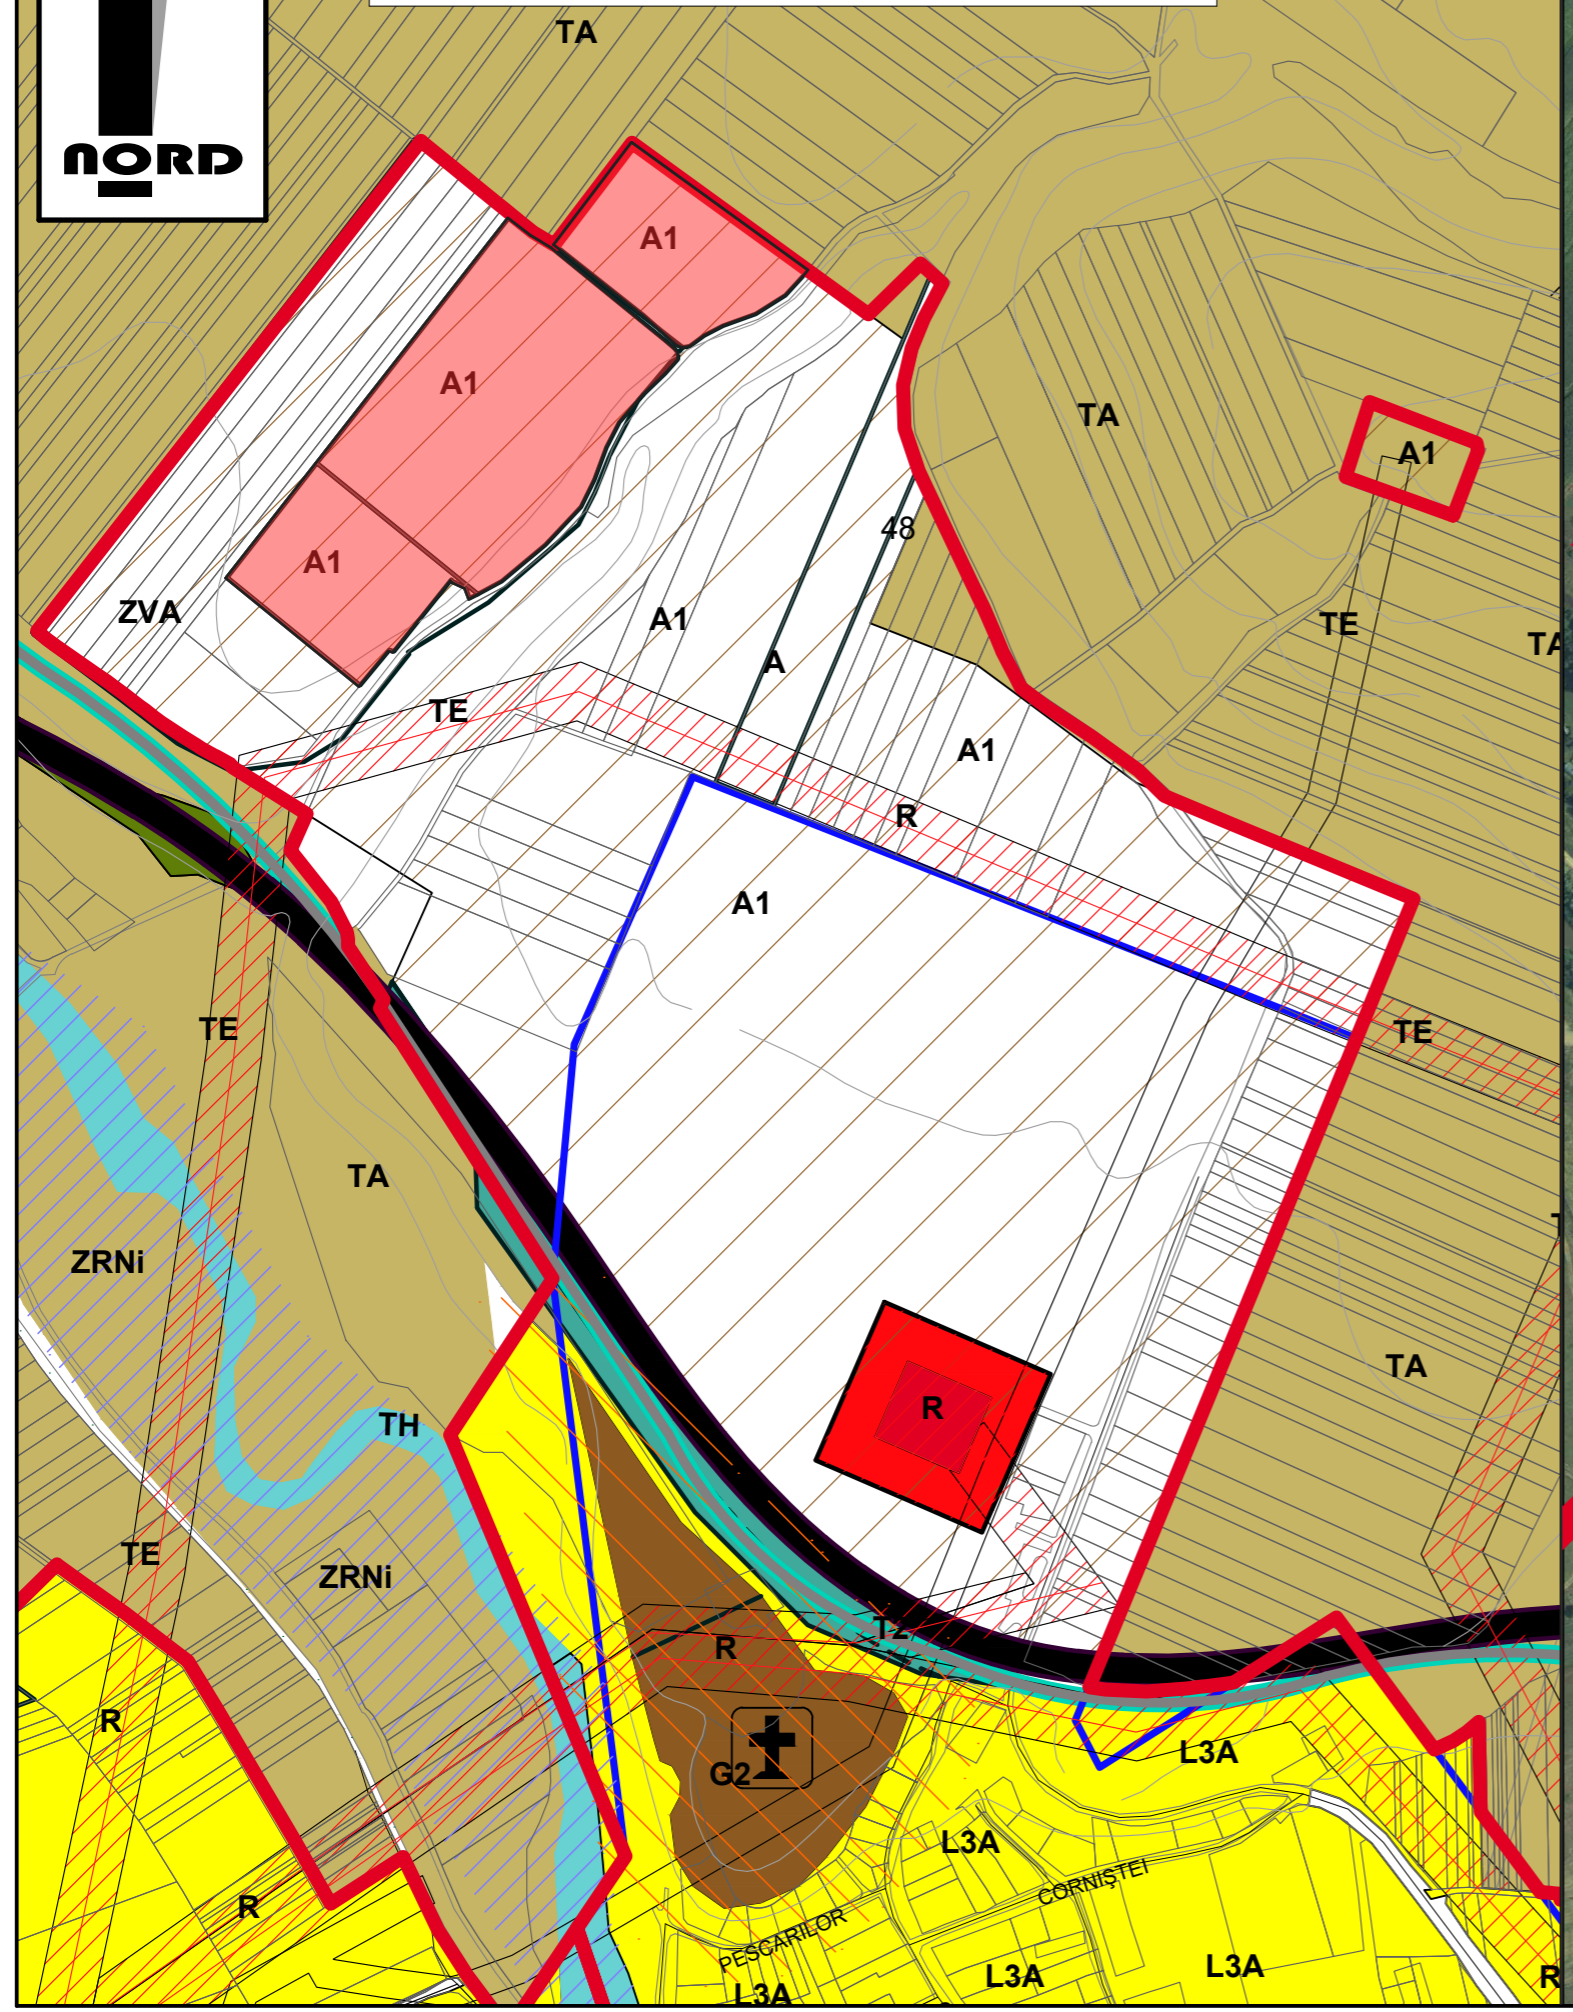

ALBA IULIA - Barabant

Legenda :

- Limita intravilan
- Amplasament studiat

	MIREA IULIAN ILIE Birou Individual de Arhitectura <small>ALBA IULIA, Str. Republicii, nr.6, ap.2, jud. Alba C.I.F. RO20883470; Tel: mobil 0723/673130, fix 0258/832989, fax 0258/832969 e-mail: mirea_julian@yahoo.com</small>		Denumirea proiectului: ELABORARE PUZ PENTRU REGLEMENTARE CIMITIR PRIN RECONVERSIE ZONA A1 ZONA DE ACRTIVITATI PRODUCTIVE GRUPATA IN DISTINCTE SPECIALITATI IN ZONA G2 - SUBZONA CIMITIRELOR <small>Loc. Alba Iulia, Barabant, F.N., jud. Alba</small>		Nr. pr: 352/2022	
	Sef proiect: arh. MIREA IULIAN	Intocmit: arh. MIREA IULIAN	Scara: 1:5000	Beneficiari: ARHIEPISCOPIA ORTODOXA ROMANA ALBA IULIA		Faza PUZ
	Desenat: arh. MIREA IULIAN	Data: APRILIE 2023	Denumirea plansei: PLAN INCADRARE IN LOCALITATE		Nr. pl. 0	