





INCADRARE IN PUG 1:2000

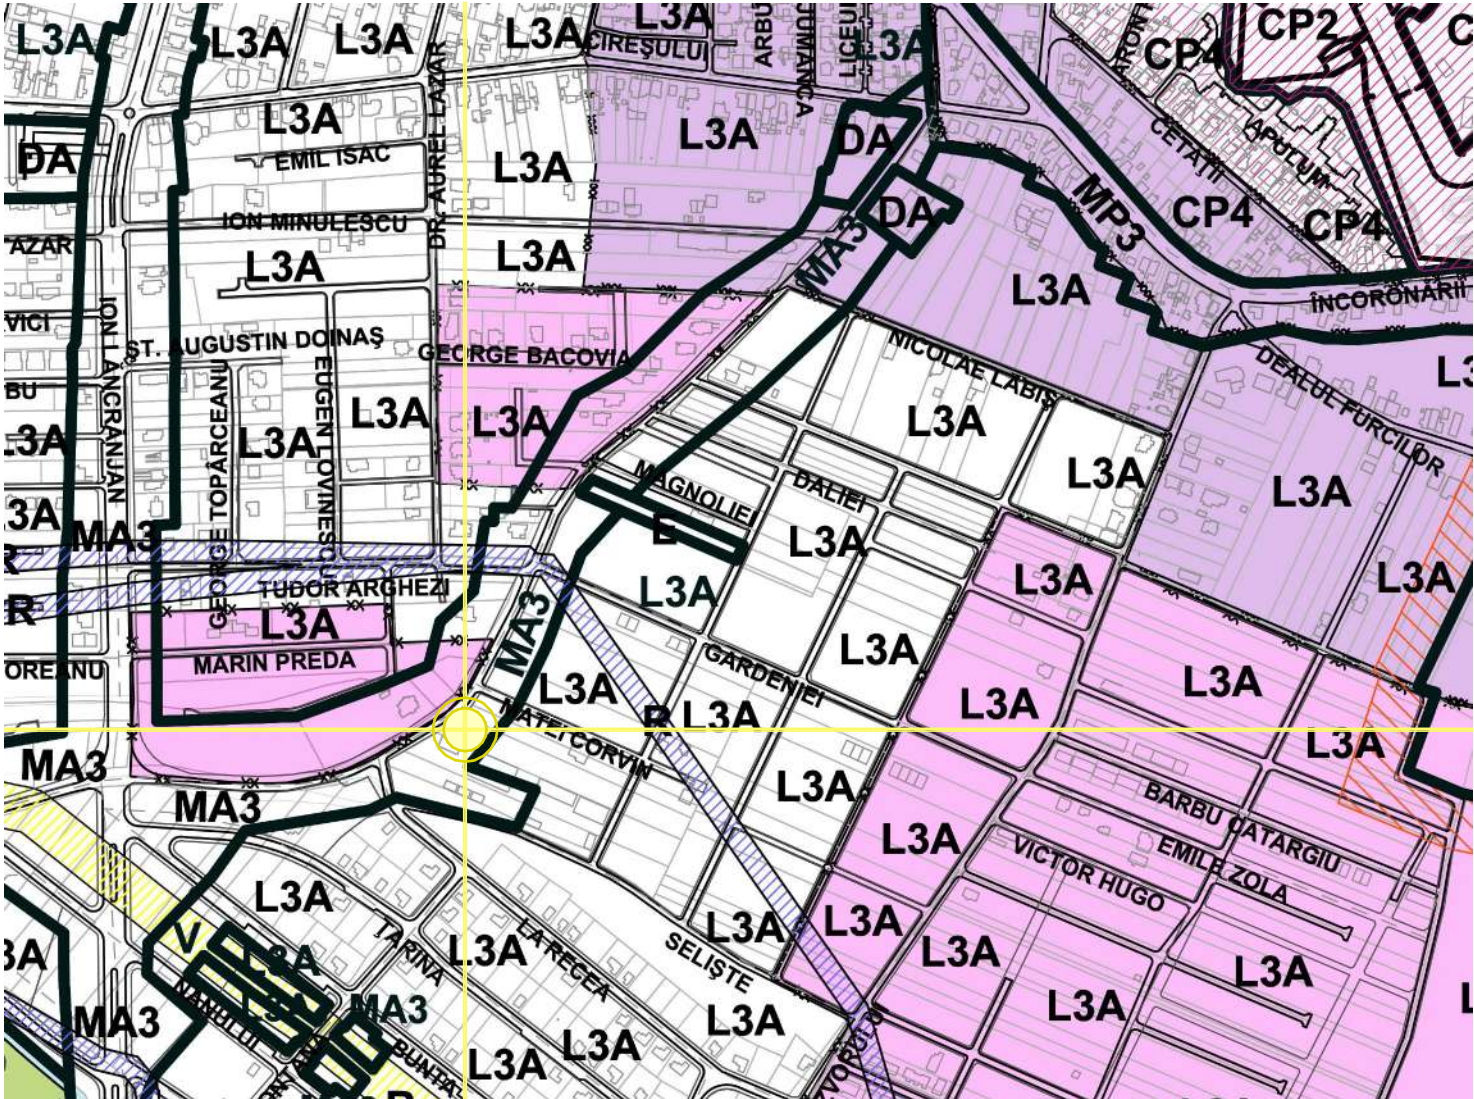

INCADRARE IN ZONA 1:5000

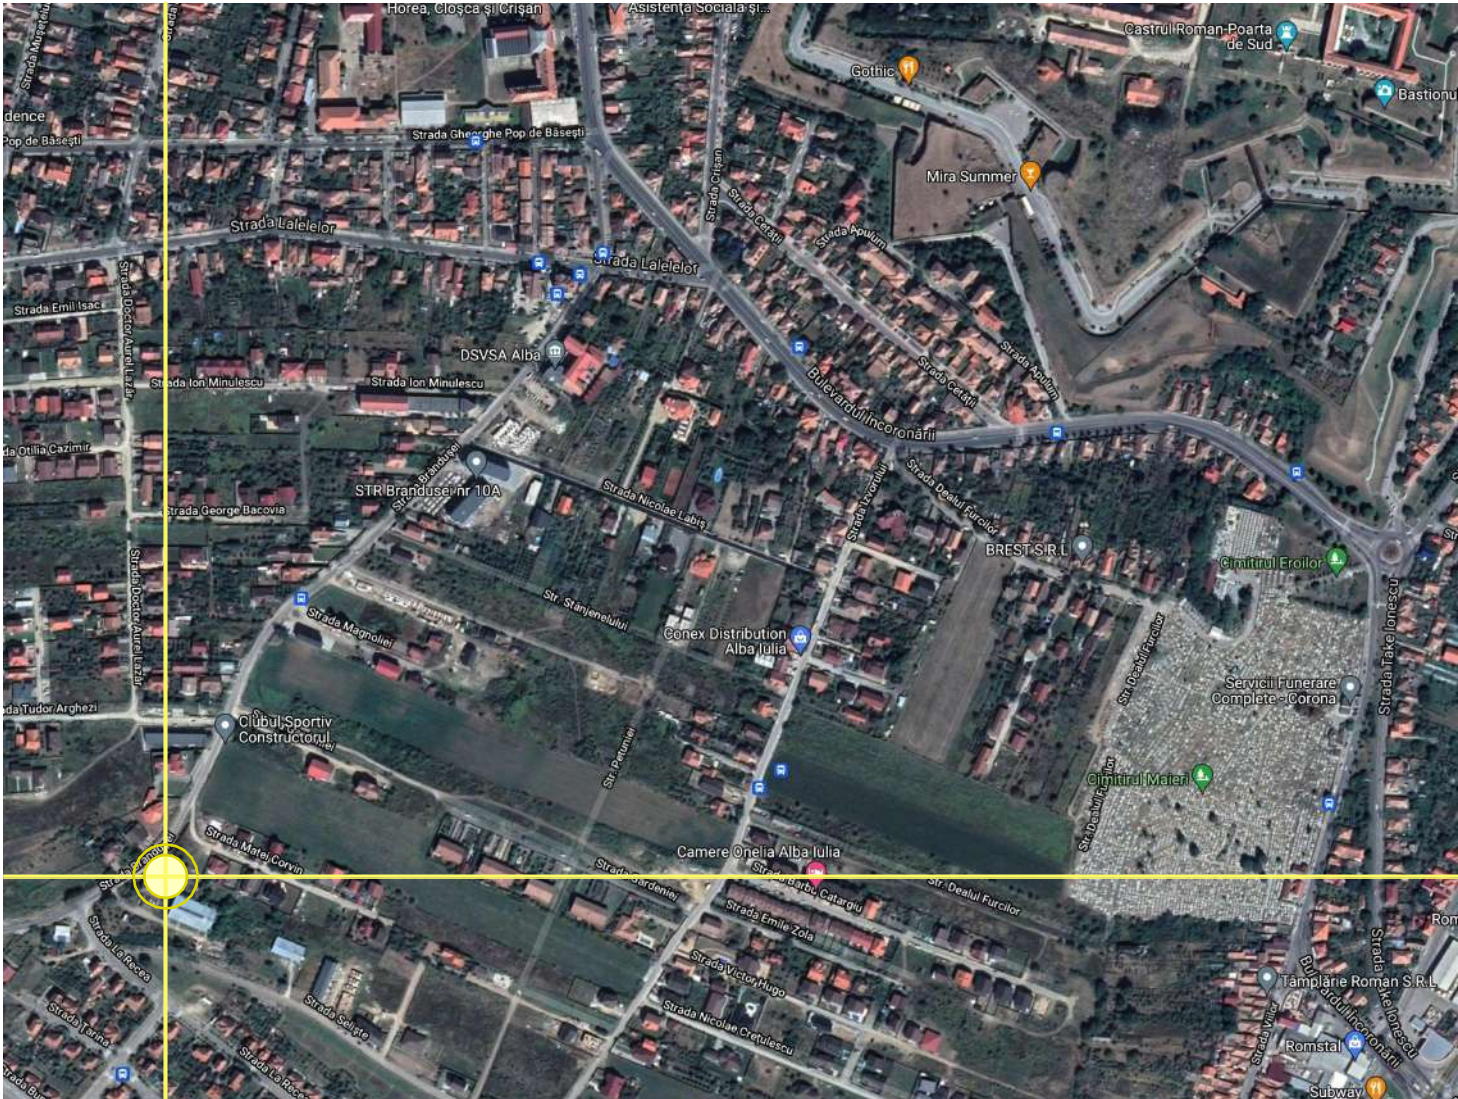

VERIFICATOR EXPERT	NUME	SEMNATURA	CERINTA	REFERAT / EXPERTIZA NR. / DATA
	S.C.ARHITECT MAGDA S.R.L.			beneficiar:
	J 01 / 1174 / 05			GOIA GABRIEL
	NUME	SEMNATURA	scara	denumire proiect :
sef proiect:	arh.Sorin Magda		1:5000 1:2000	faza
proiectat:	arh.Marius Barbieri		data	CONSTRUIRE LOCUINTE COLECTIVE CU SPATII COMERCIALE LA PARTER SI RACORDARE LA UTILITATI adresa proiect :Jud. Alba, loc. Alba Iulia, str. Brandușei, Nr. FN
desenat:	arh.Sorin Magda		07.2025	denumire planșa : PLAN DE INCADRARE IN PUG
				P.U.D.+ D.T.A.C.
				planșa nr 01