



PUZ - CONSTRUIRE CENTRU BALNEO MEDICAL, SALA FITNESS, RESTAURANT SI HOTEL

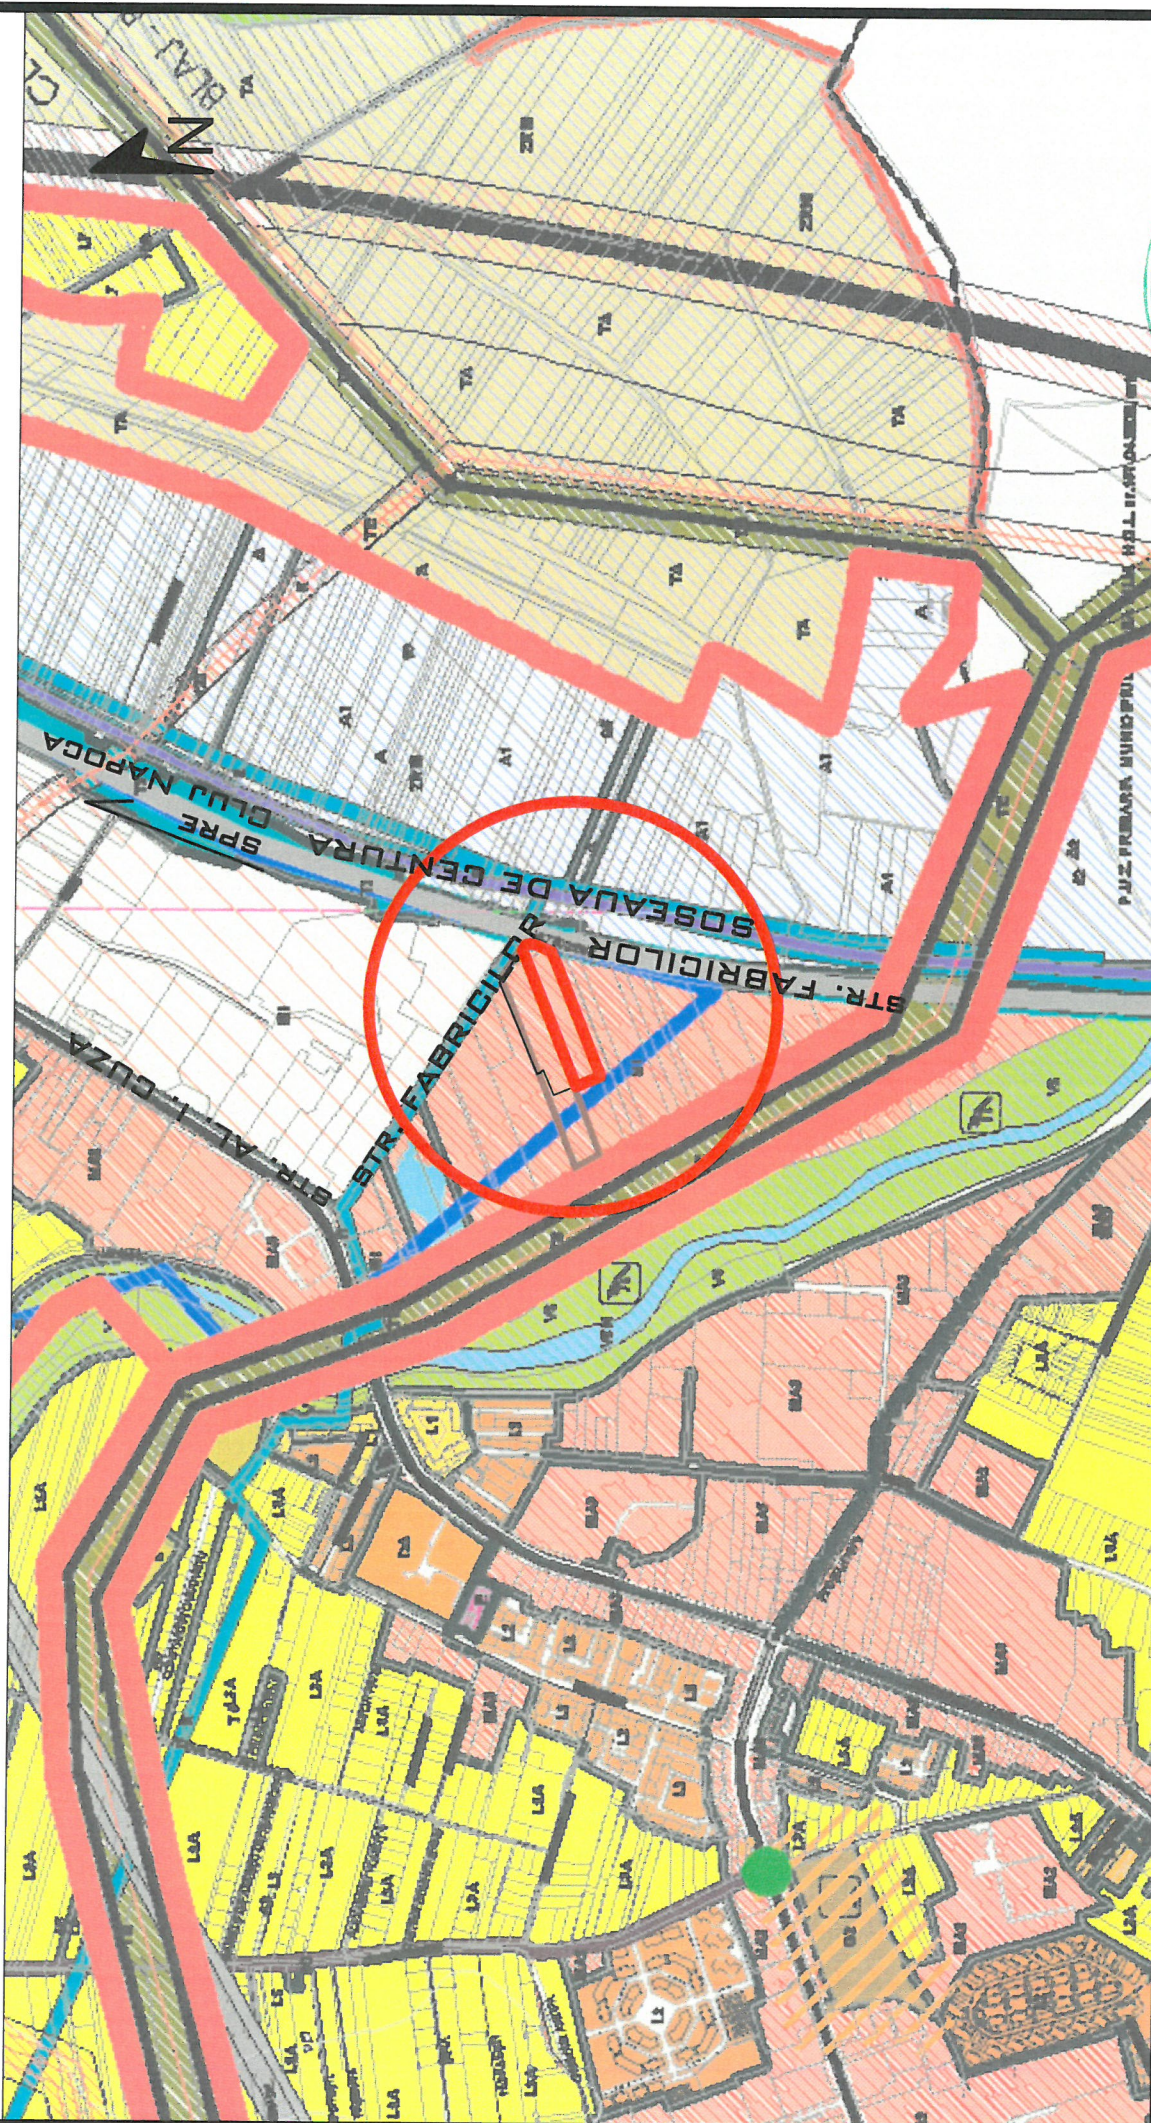

PROPRIETAR:
SC GAMMA AXIAL SRL
 CF 116543 NR TOPO 116543
 SUPRAFATA TERENULUI 4703 MP

LAURA IDANA BAURDA
 BIROU INDIVIDUAL
 DE ARHITECTURA

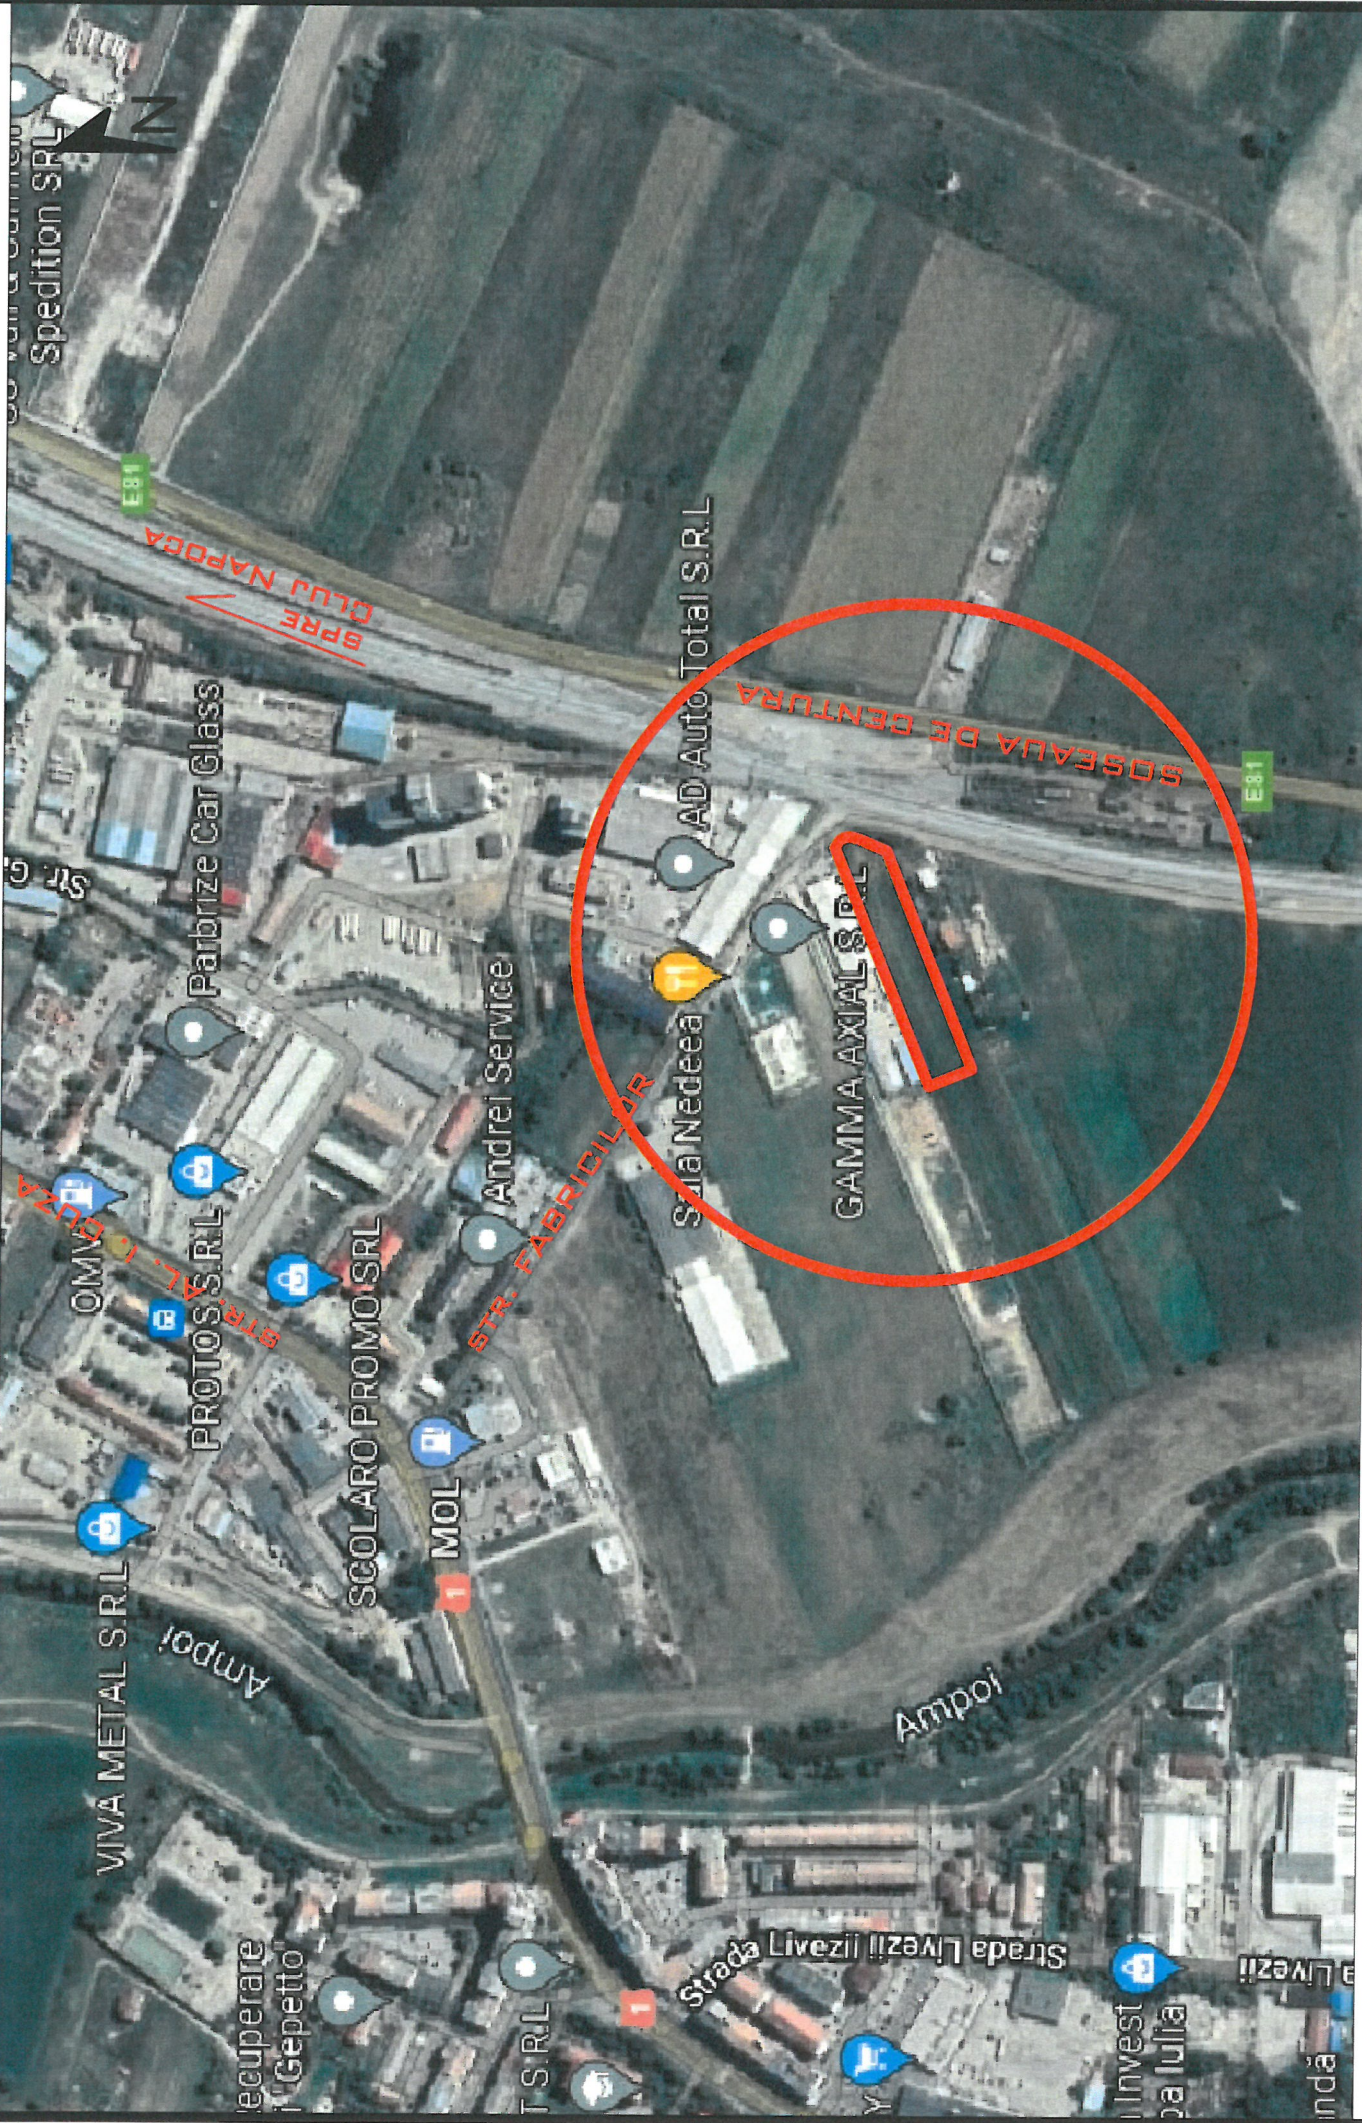

BENEFICIAR:
 SC GAMMA AXIAL SRL

DEN. LUCRARE:
 PUZ - CONSTRUIRE CENTRU BALNEO MEDICAL, SALA FITNESS, RESTAURANT SI HOTEL

DEN. PLANSĂ:
 INCADRARE IN LOCALITATE

NOIEMBRIE 2022

SC 1 /

PROIECTAT: LAURA IDANA BAURDA

DESENAT: ADRIAN GOTA

NR. PR. D5-22 P.U.Z.

LAURA IDANA BAURDA
 architect

LAURA IDANA BAURDA CDE
 architect

NR. PLANSĂ A01

