


PUZ - MODIFICARE REGLEMENTARI URBANISTICE IN VEDEREA CONSTRUIRII UNEI LOCUINTE INDIVIDUALE



PROPRIETARI: SAVA RADU, SAVA
LAVINIA DENISA
CF 89937
SUPRAFATA TERENULUI 1373 MP

SC RED ARTECH SRL

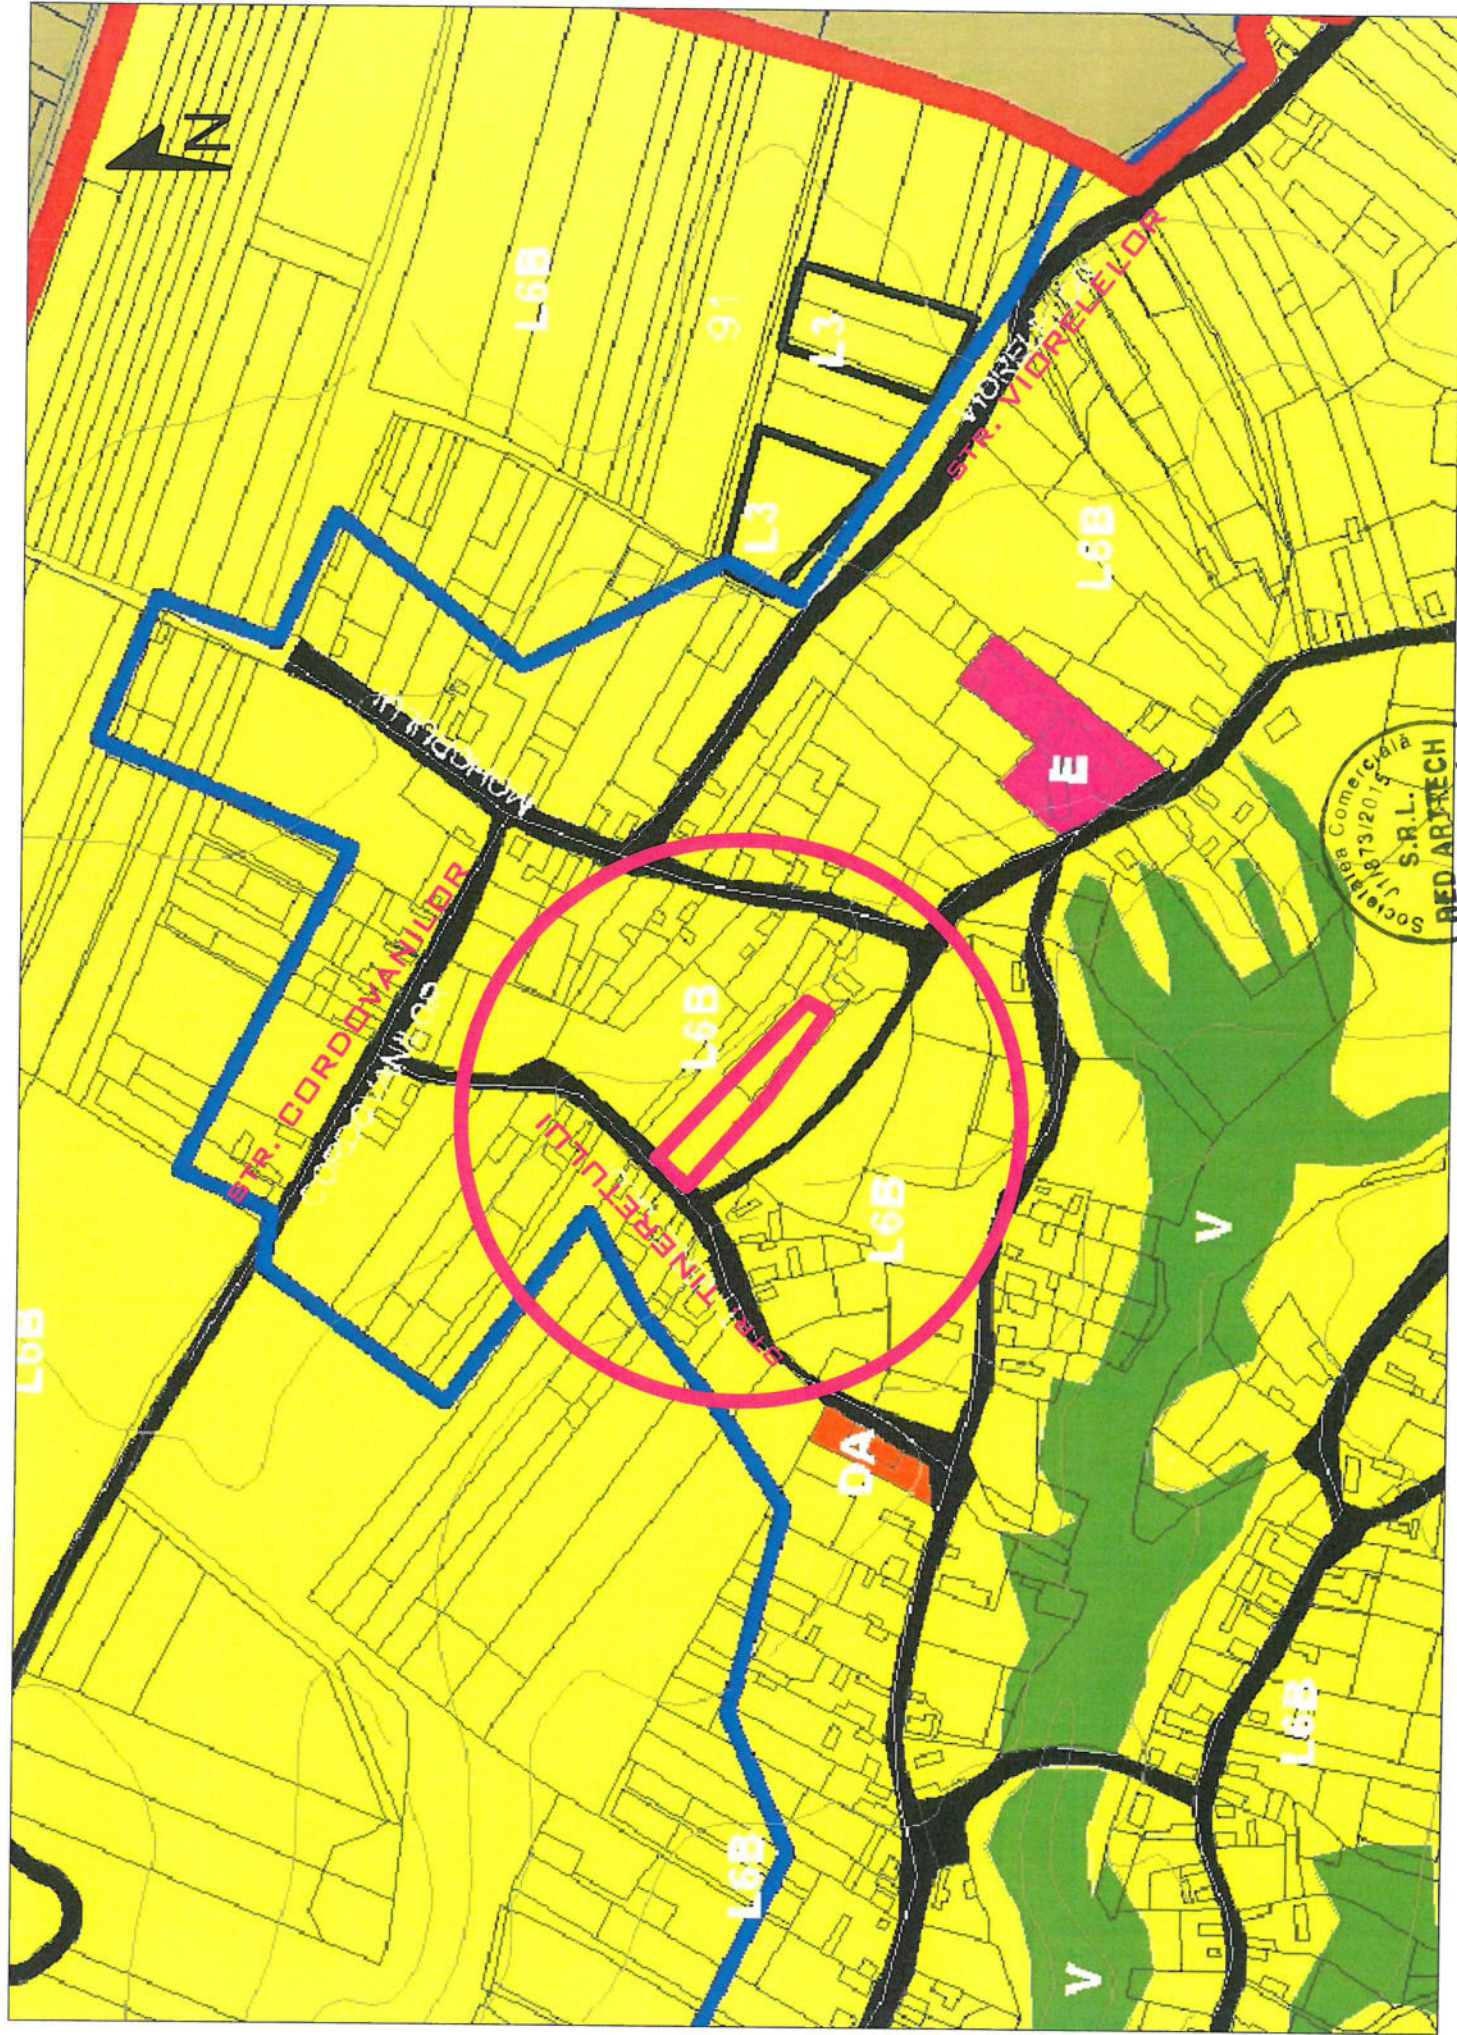

C.I.F. 35252116
J1/873/2015

SC RED ARTECH SRL		BENEFICIAR: SAVA RADU, SAVA LAVINIA DENISA	INCADRARE IN LOCALITATE: BAURDA
DEN. LUCRARE:	PUZ - MODIFICARE REGLEMENTARI URBANISTICE IN VEDEREA CONSTRUIRII UNEI LOCUINTE INDIVIDUALE	NR. PR. 07-23 P.U.Z.	
DEN. PLANSA:	INCADRARE IN LOCALITATE	Laura Ioana BAURDA	
MARTIE 2023	SEF PROIECT: LAURA IOANA BAURDA		NR. PLANSA AD1
SC 1 /	PROIECTAT: LAURA IOANA BAURDA		
	DESENAT: ADRIAN GOTA		