


**PUD - CONSTRUIRE LOCUINTA SEMICOLECTIVA IN REGIM
IZOLAT CU MAI MULTE APARTAMENTE**



- LIMITA DE PROPRIETATE
- LIMITA PUZ 106
- ZONA DE LOCUINTE - L3/L3A
- CONSTRUCII EXISTENTE
- STRADA EXISTENTA PIETRUITA
- TEREN CEDAT DEZVOLTARII STRAZII
- ZONA RESTRICTIE LEA
- ZONA RESTRICTIE MAGISTRALA GAZ

SC RED ARTECH SRL

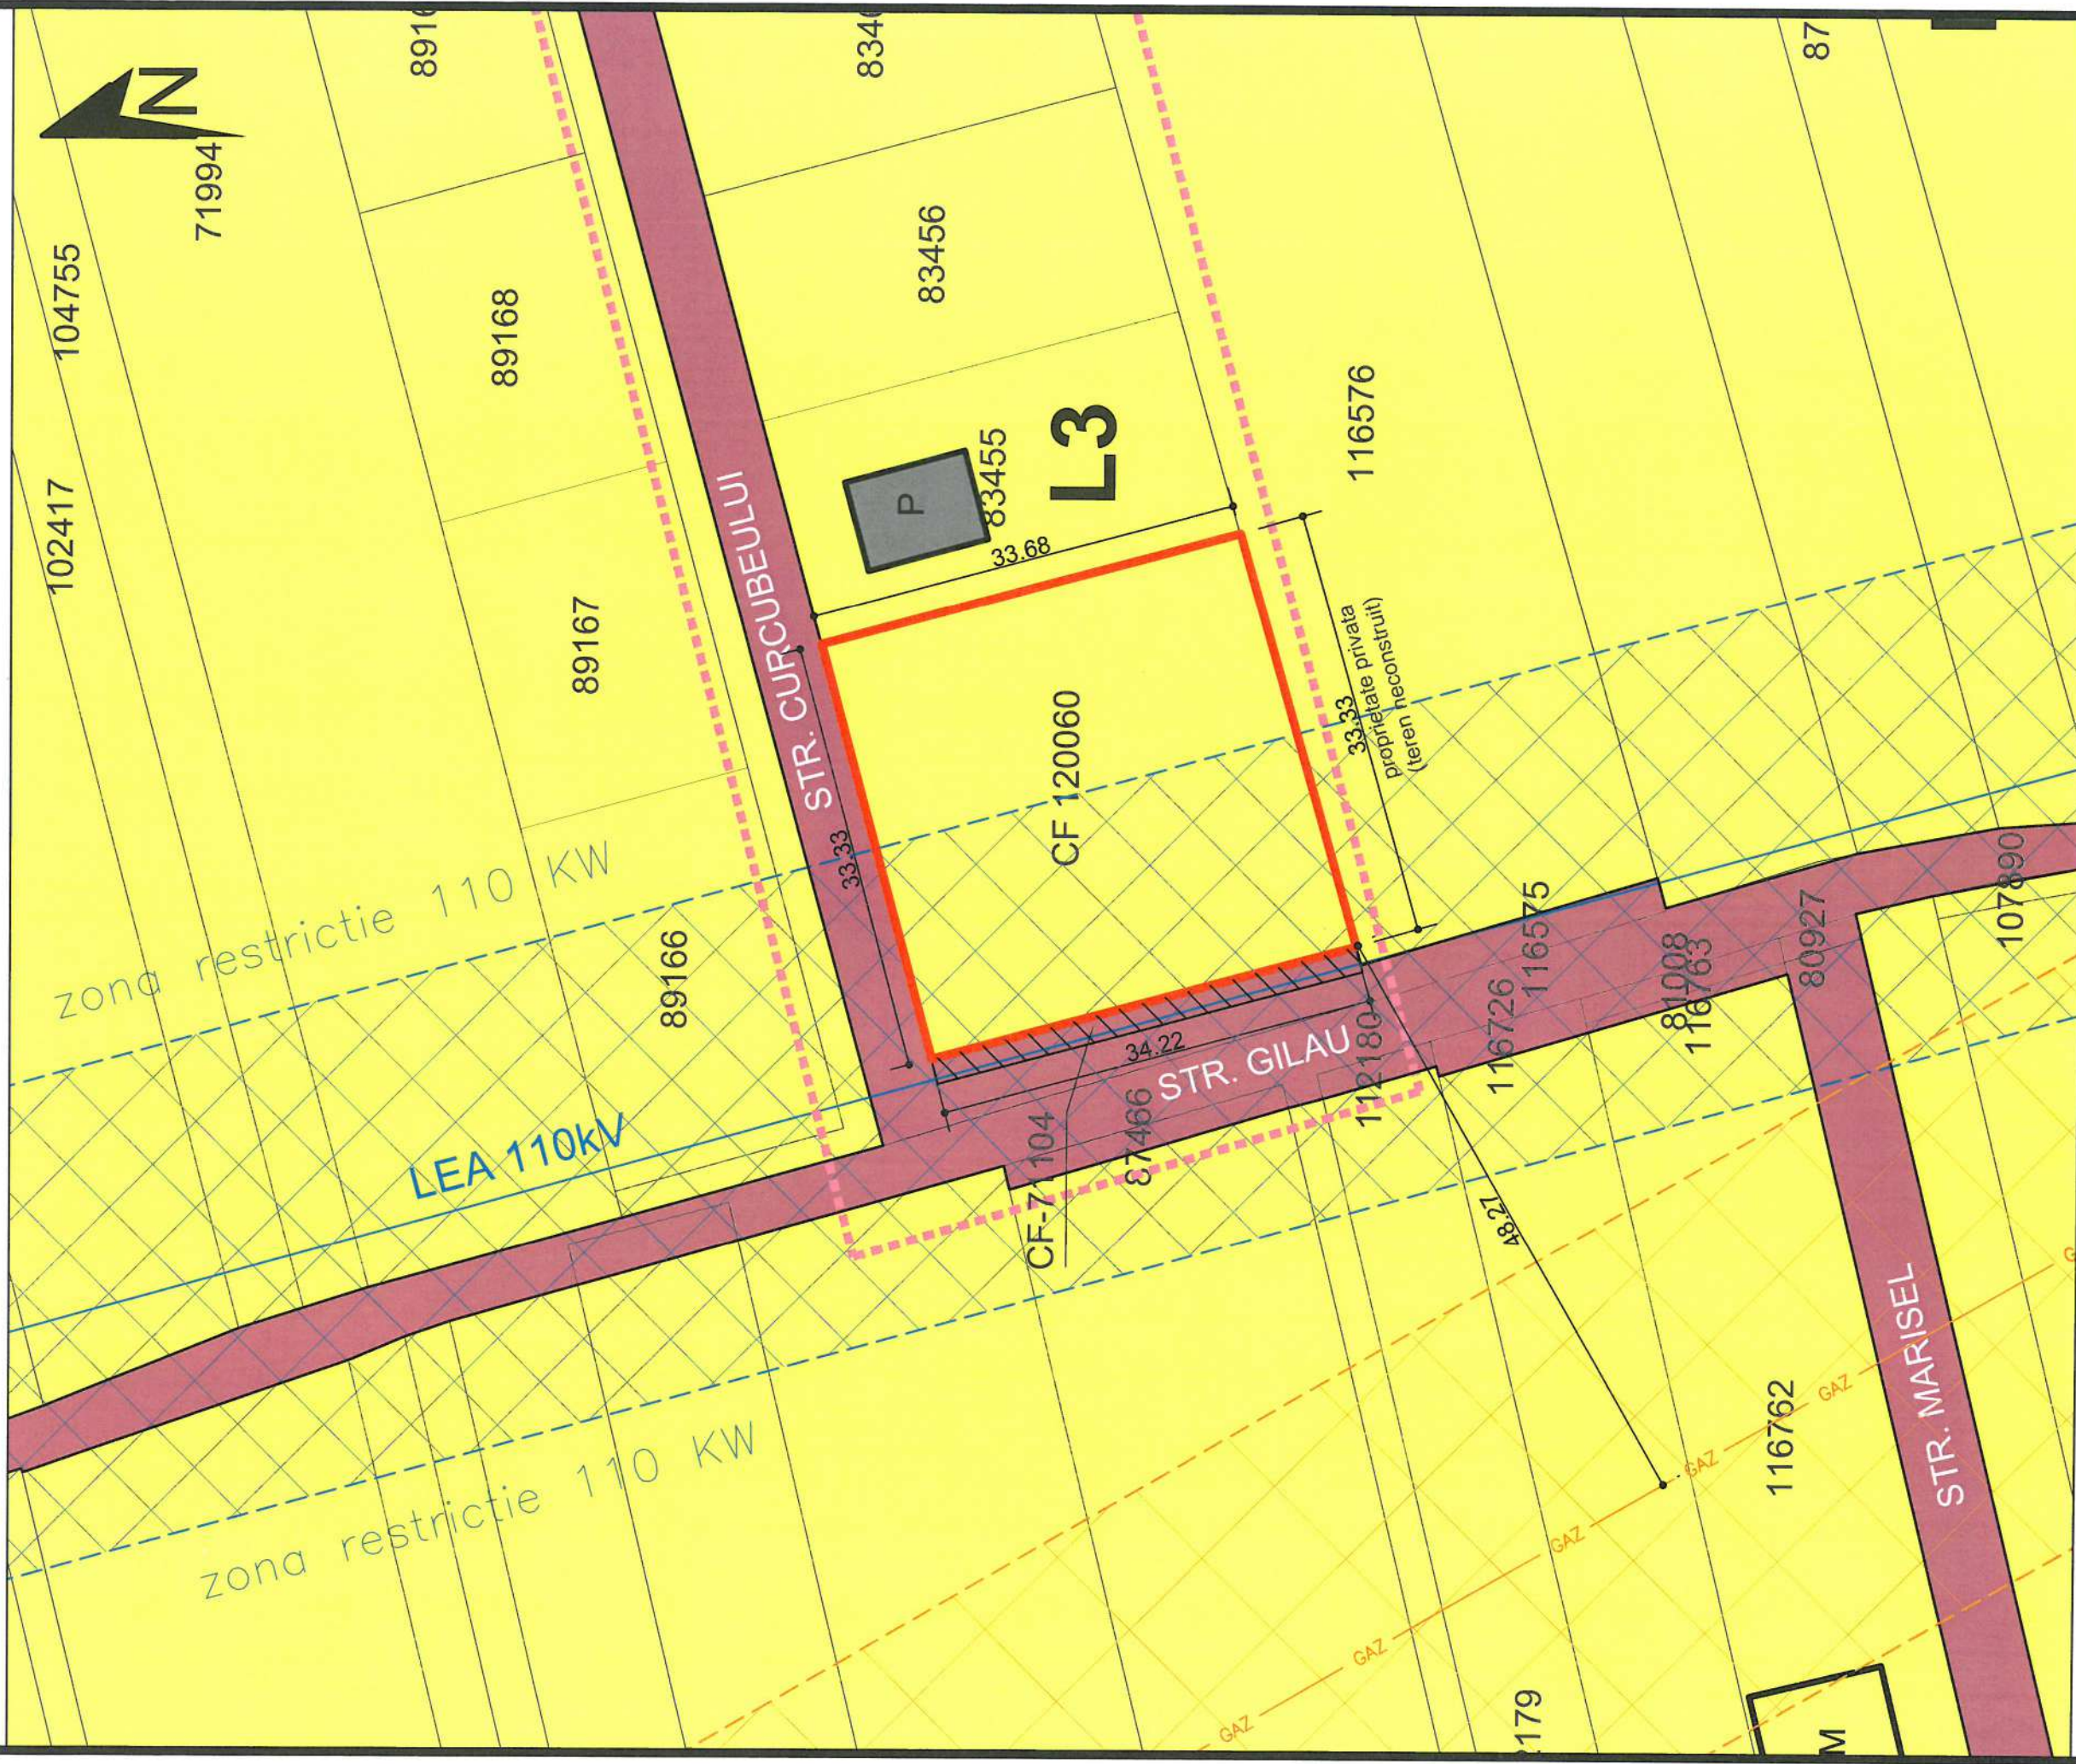

C.I.F. 35252116
J1/873/2015



PROPRIETARI:
ALEX & MYA BUILDINGS.R.L.
CF 120060
suprafata terenului 1131 mp

BENEFICIAR: ALEX & MYA BUILDING S.R.L.	NR. PR. 22-23 P.U.D.
DEN. LUCRARE: PUZ - CONSTRUIRE LOCUINTA SEMICOLECTIVA IN REGIM IZOLAT CU MAI MULTE APARTAMENTE	NR. PLANSĂ AD2
DEN. PLANSĂ: SITUATIA EXISTENTA BAURDA	
MARTIE 2024	
SEF PROIECT: LAURA IOANA BAURDA	
PROIECTAT: LAURA IOANA BAURDA	
DESENAT: ADRIAN GOTĂ	
SC 1/500	

SC RED ARTECH SRL	SC 1/500
C.I.F. 35252116	J1/873/2015