


PUD - DEMOLARE CONSTRUCTII C2 SI C3 SI CONSTRUIRE LOCUINTA UNIFAMILIALA - A DOUA PE PARCELA

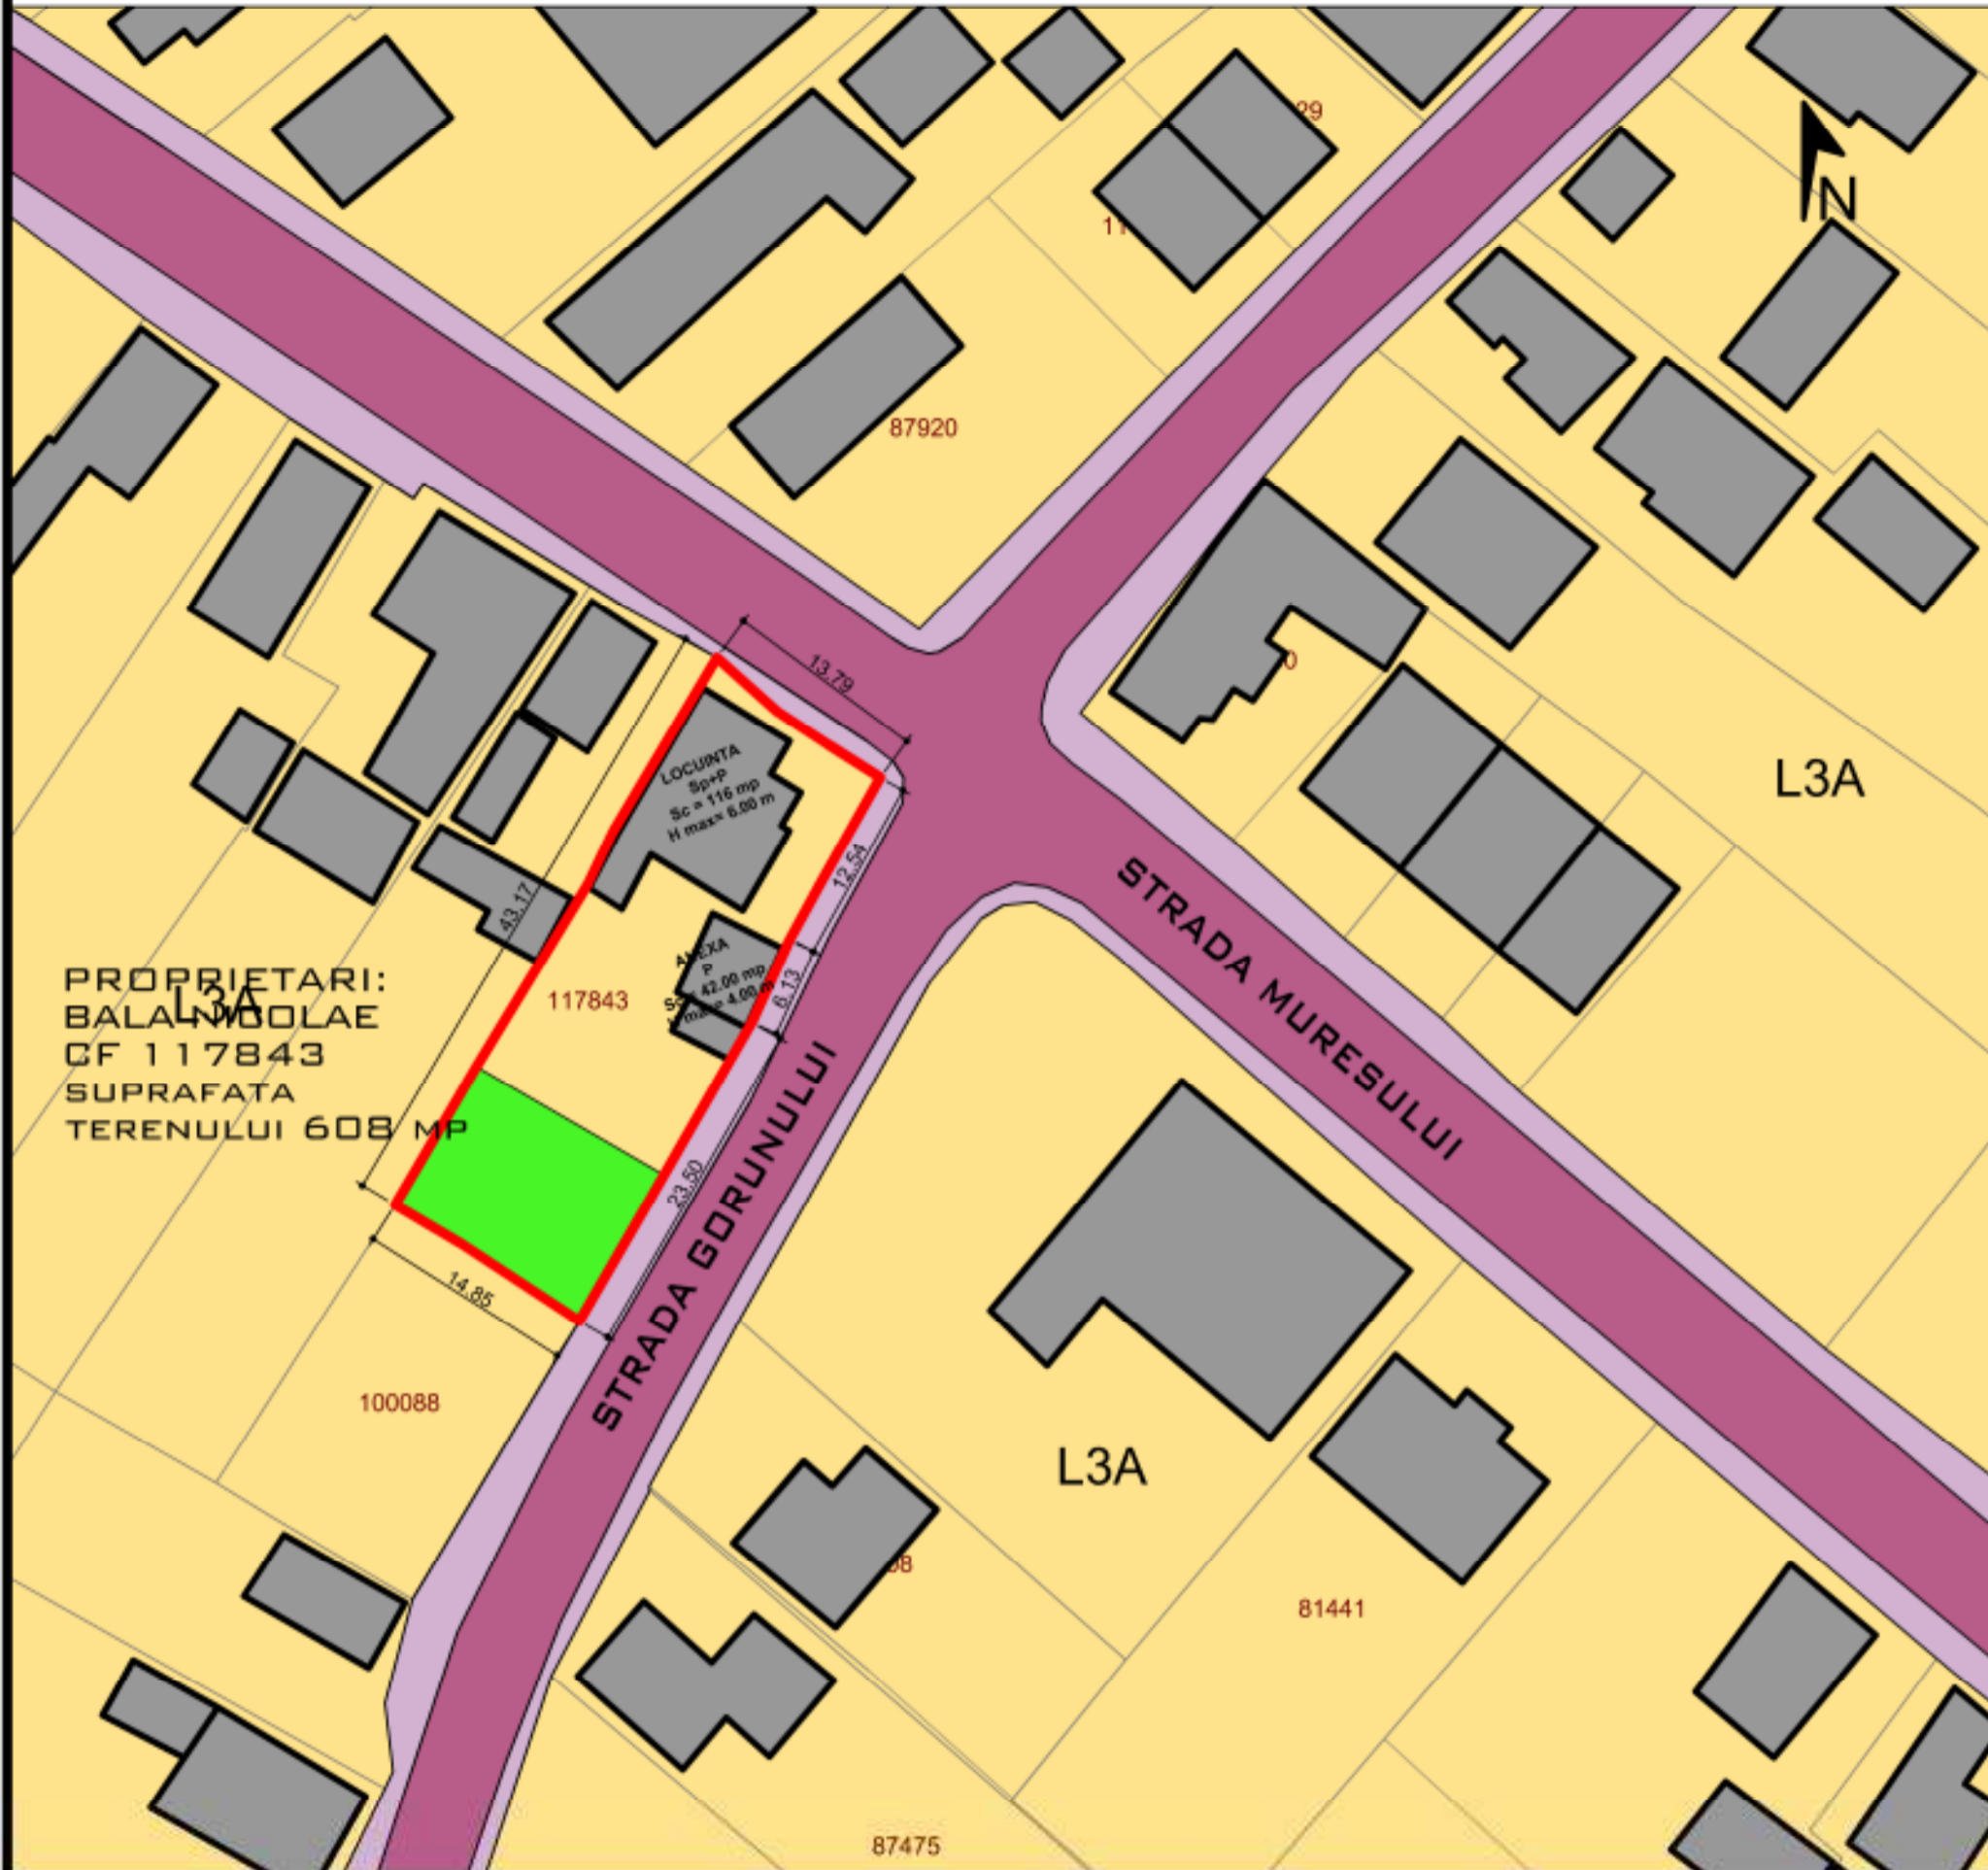

LEGENDA

- LIMITA DE PROPRIETATE
- ▲ ACCESE AUTO SI PIETONALE
- △ ACCESE IN CLADIRI
- CONSTRUCTII EXISTENTE
- ZONA SP. VERDE
- ZONA LOCUINTE INDIVIDUALE
- STRADA EXISTENTA

SC RED ARTECH SRL



C.I.F. 35252116
J1/873/2015

BENEFICIAR:	BALA NICOLAE	NR. PR. 18-23 P.U.D.
DEN. LUCRARE:	DEMOLARE CONSTRUCTII C2 SI C3 SI CONSTRUIRE LOCUINTA UNIFAMILIALA - A DOUA PE PARCELA	
DEN. PLANSA:	SITUATIA EXISTENTA	NR. PLANSA A02
SEPTEMBRIE 2023	SEF PROIECT: LAURA IDANA BAURDA	
SCARA 1/500	PROIECTAT: LAURA IDANA BAURDA	
	DESENAT: ADRIAN GOTA	