


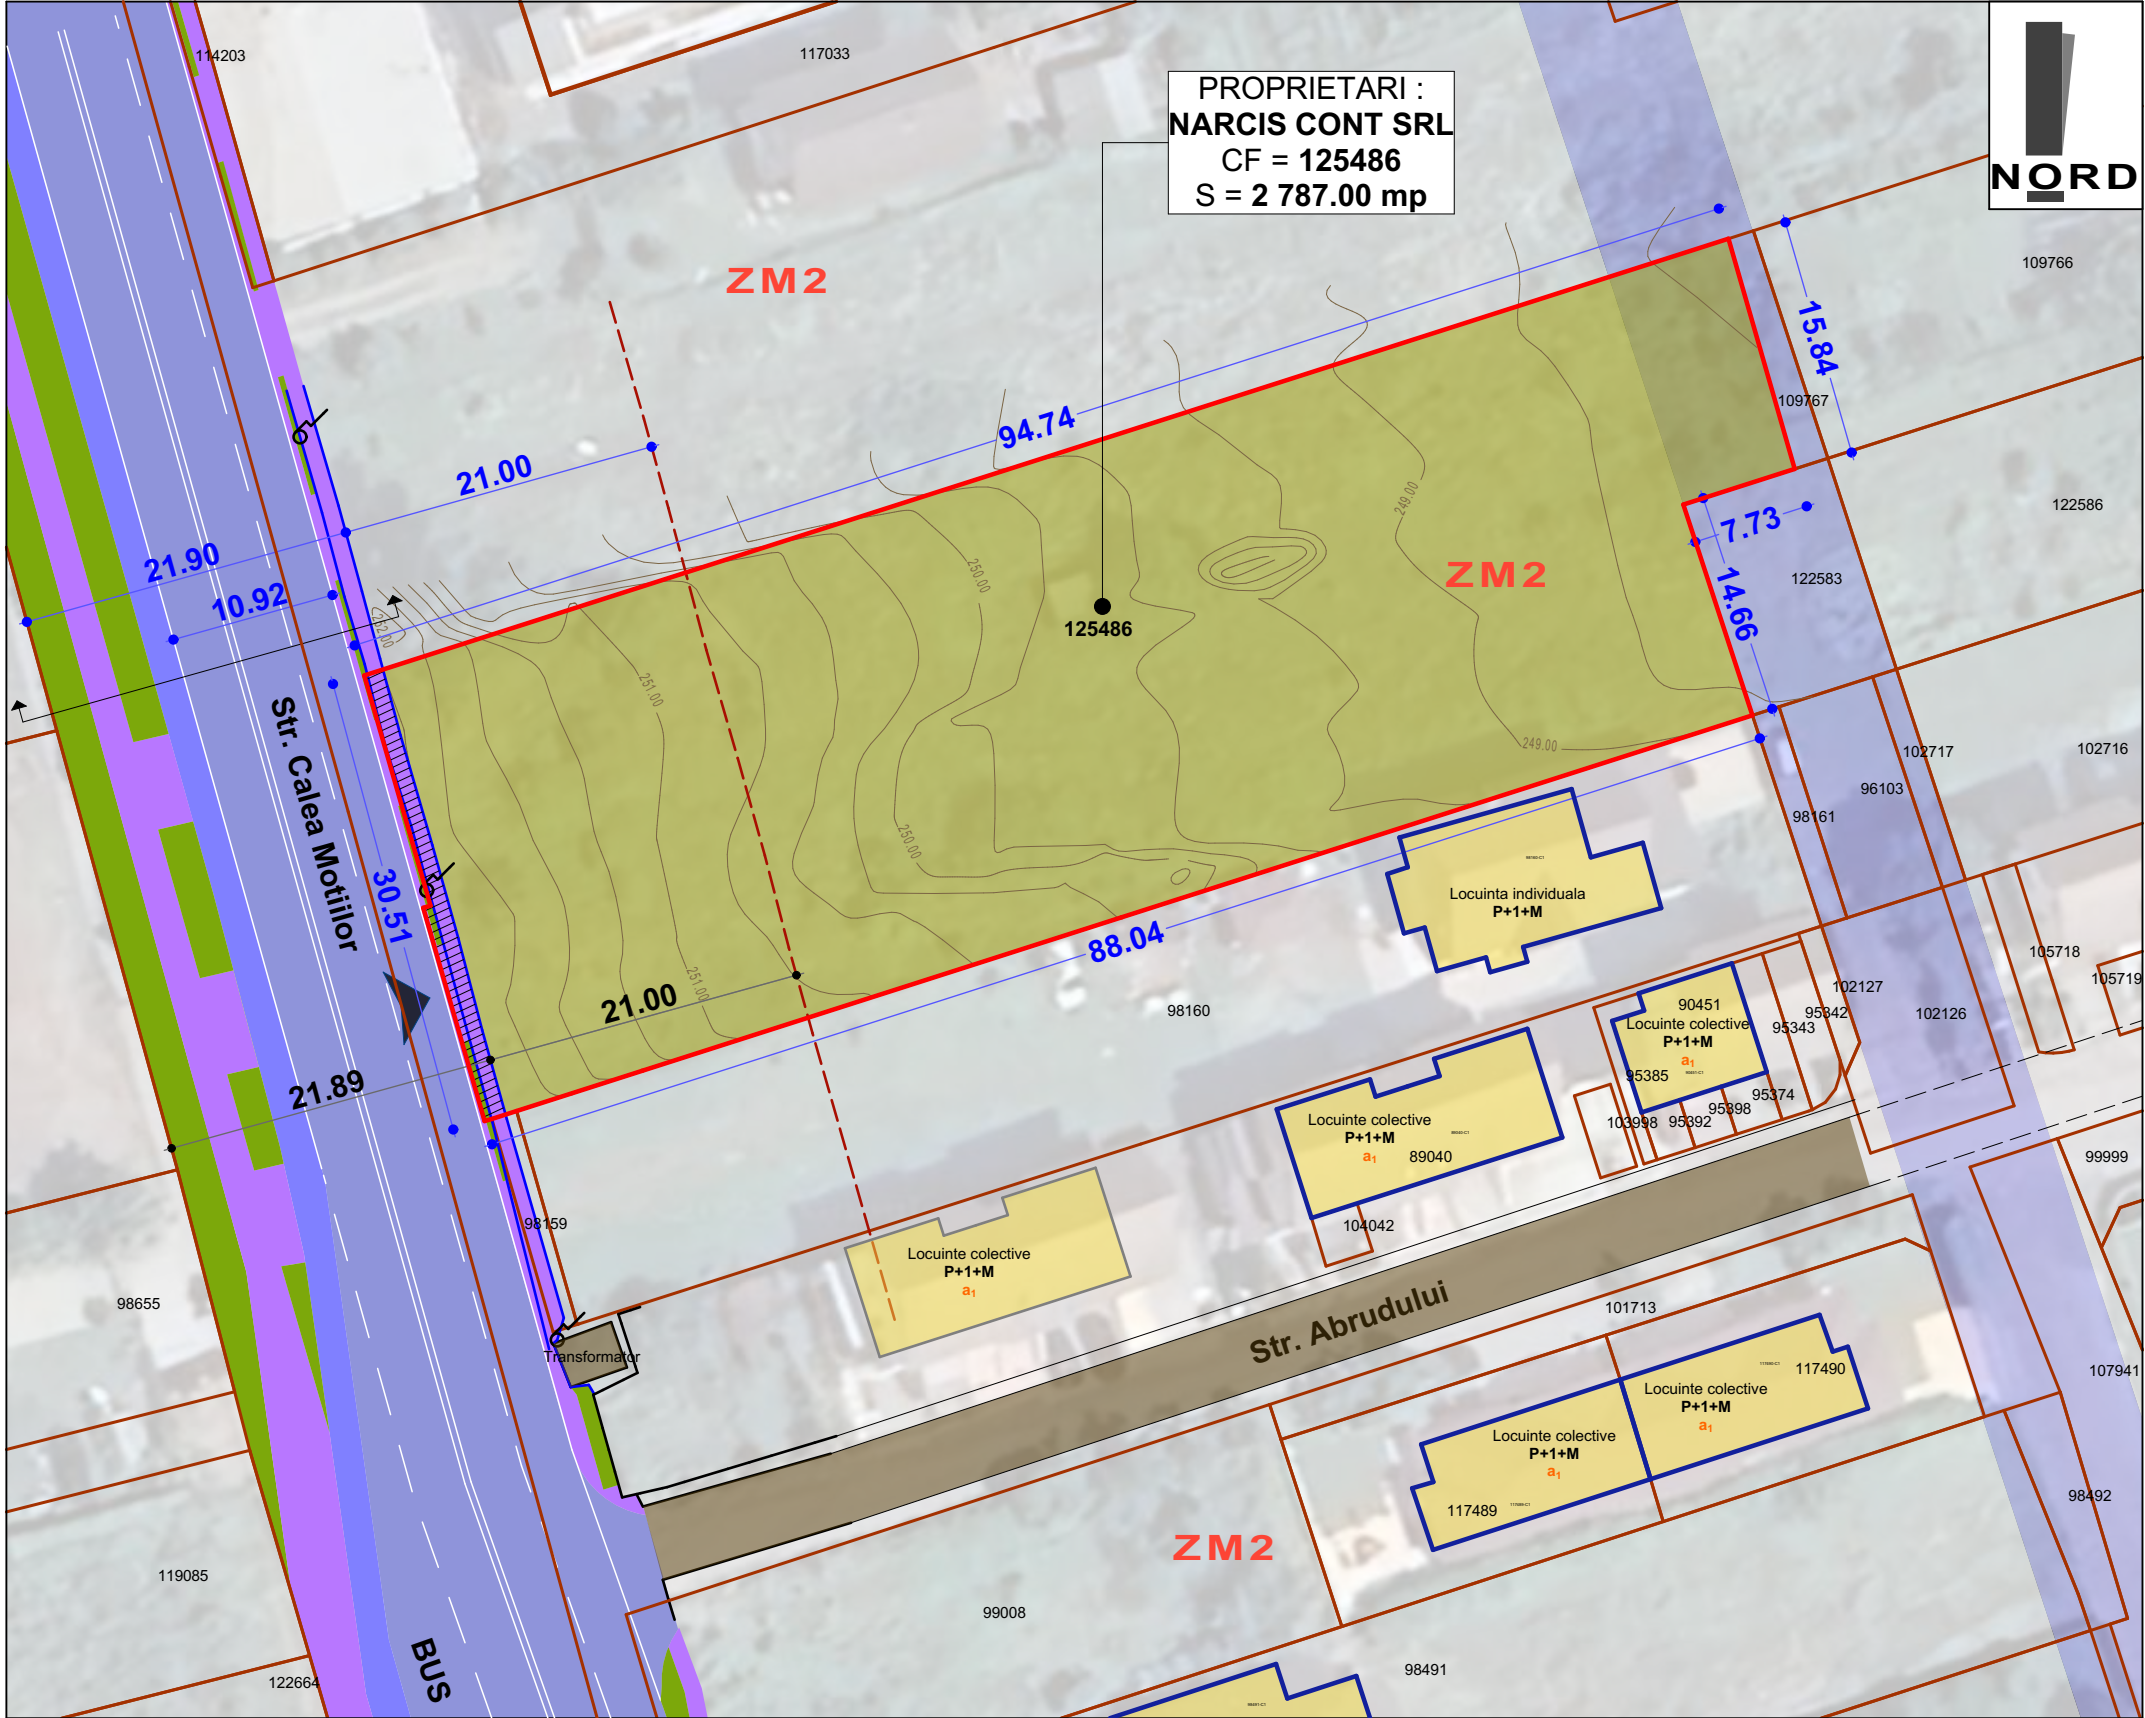

LEGENDA :

Limita de proprietate parcela studziata

Limita de proprietate vecinatati

STRUCTURA CLADIRILOR
a - durabile (zidarie de caramida, piatra, plansee de beton)
b - semidurabile (zidarie de caramida, piatra, plansee de lemn)
c - nedurabile (paanta, chirpici)

STAREA CLADIRILOR :
1 - stare buna
2 - stare mediocra
3 - stare rea

 SC ARHIMAR PROIECT SRL loc. Alba Iulia, str. Nazareth Iliit, nr. 59, jud. Alba CUI 32285291; J1/604/25.09.2013 telefon: 0721 328 653 e-mail: mirea_iulian@yahoo.com			Denumirea proiectului: ELABORARE PUD SI DTAC PENTRU CONSTRUIRE 2 TRONSOANE DE LOCUINTE COLECTIVE Mun. Alba Iulia, Str. Calea Motilor, nr. 240, jud. Alba			Nr. pr: 437/2025
Sef proiect:	arh. MIREA IULIAN		Scara: 1:500 Data: MAI 2026	Beneficiar: NARCIS CONT SRL	Faza P.U.D.	
Proiectat:	arh. MIREA IULIAN			Denumirea plansei: SITUATIA EXISTENTA	Nr. pl. 1	
Desenat:	arh. MIREA IULIAN					