


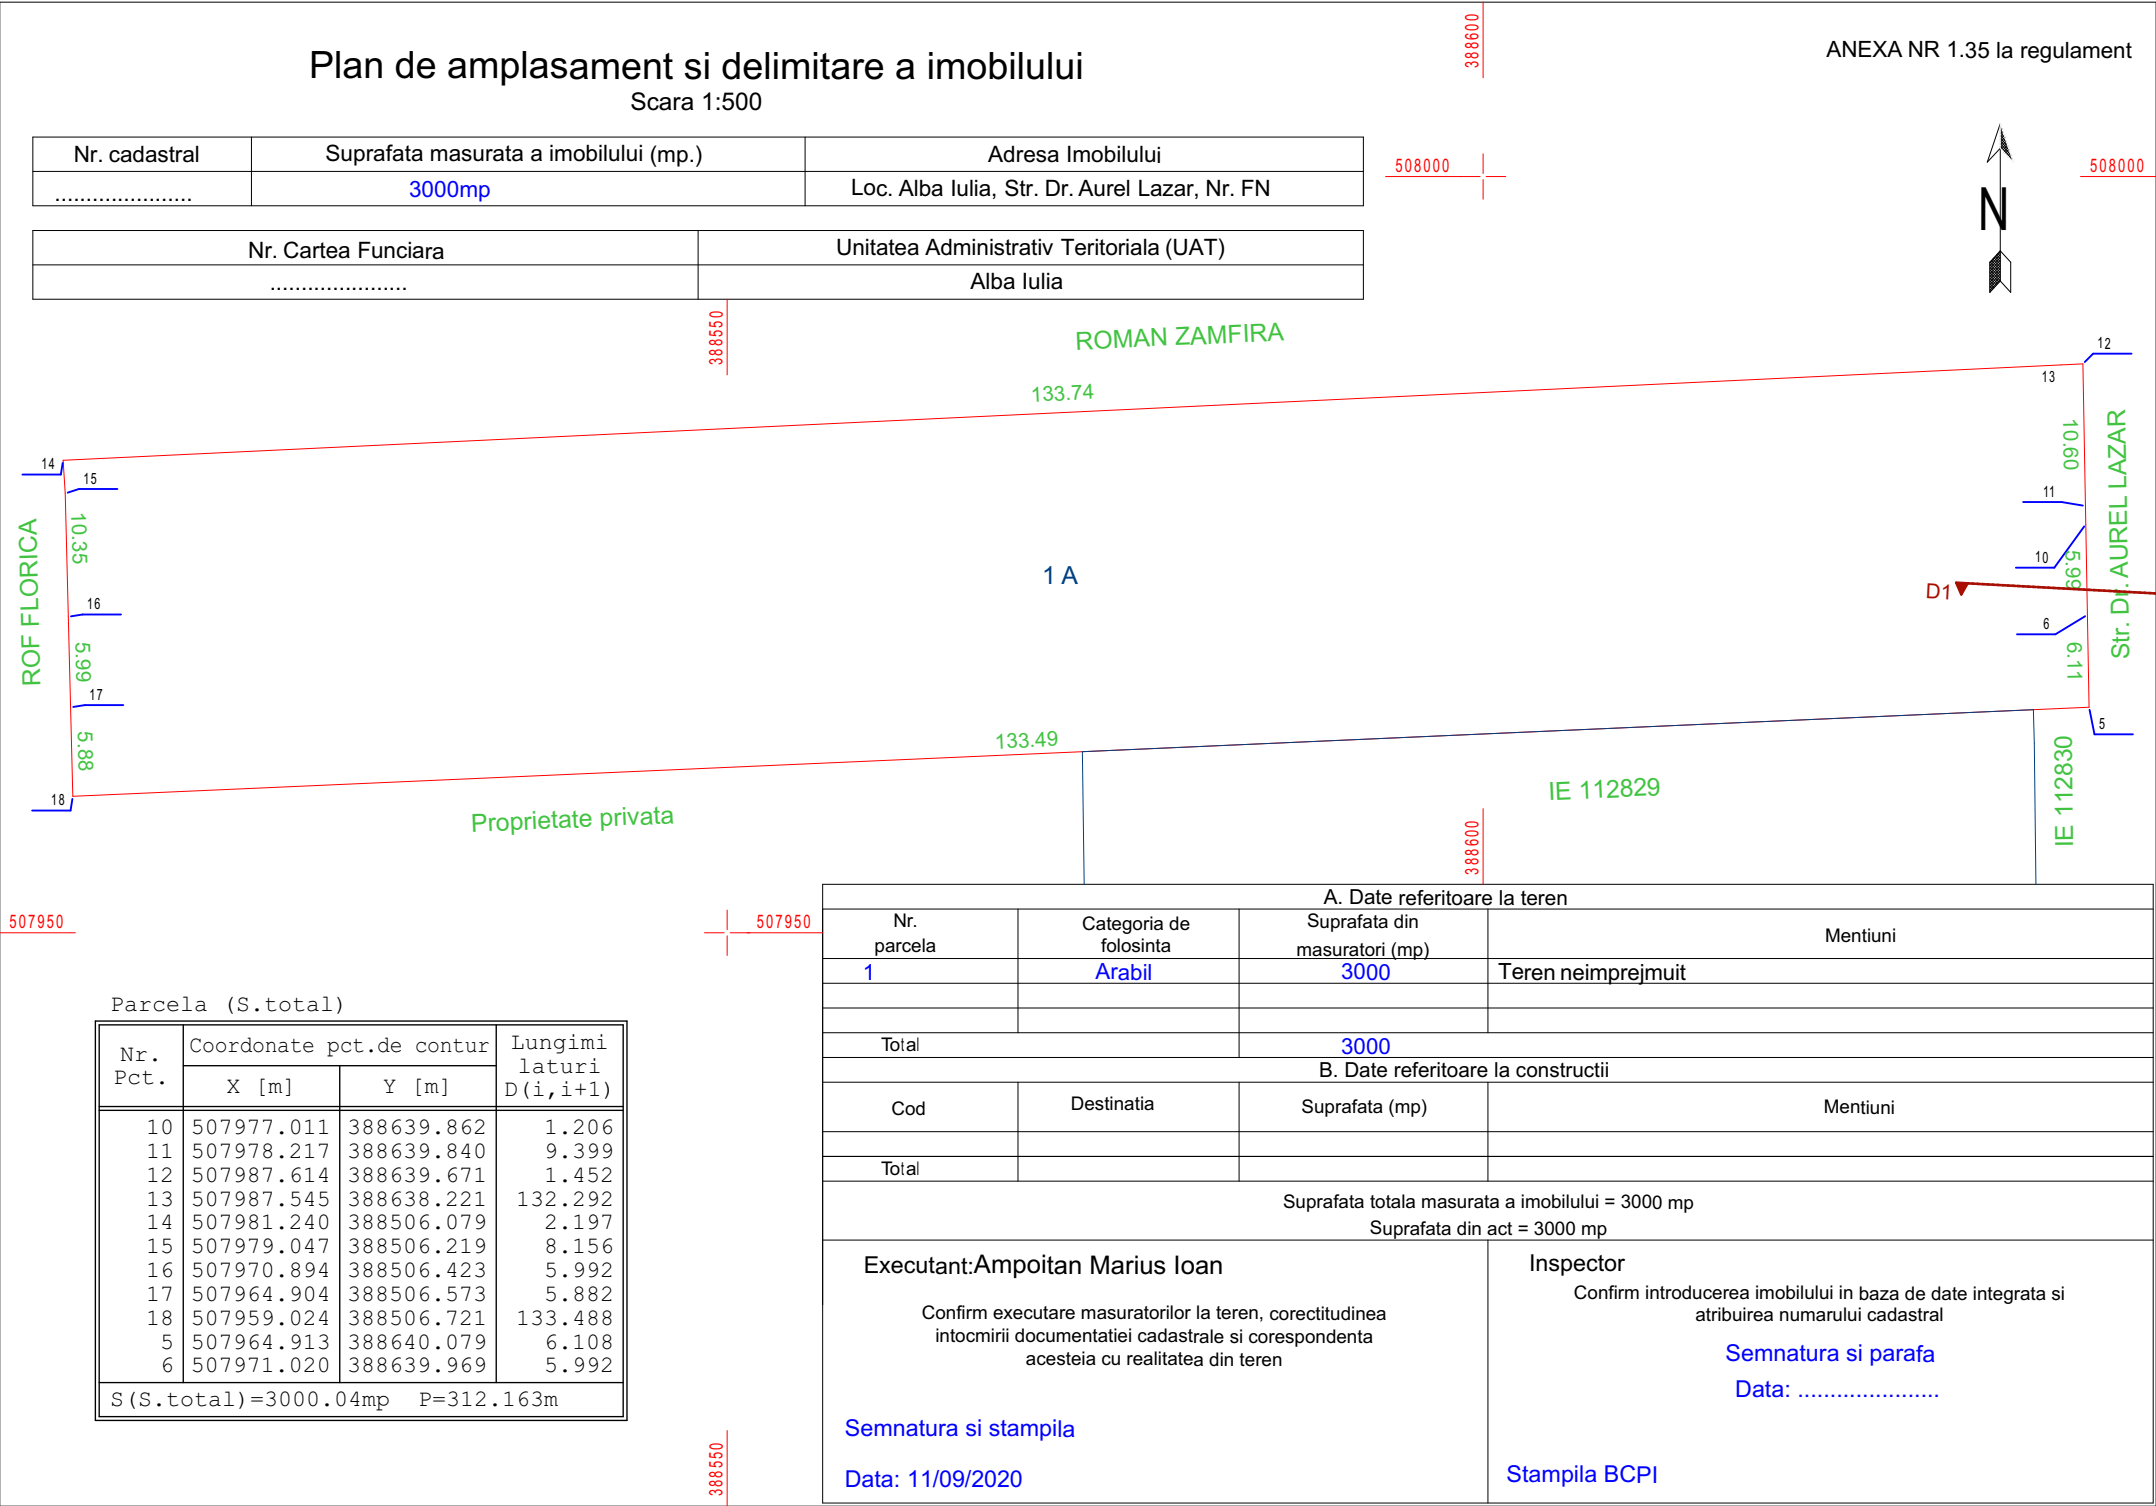

S.C.ARHITECT MAGDA S.R.L. J 01 / 1174 / 05			beneficiar:	GRECU MIHNEA-ION, GRECU DANIELA-OLIMPIA	nr. proiect
					31/2025
			scara	F.Sc.	
sef proiect:	arh.Sorin Magda		denumire proiect :		faza
proiectat:	arh.Sorin Magda		ELABORARE P.U.Z. PENTRU SCHIMBARE DE REGLEMENTARI IN ZONA L3A IN SCOPUL CONSTRUIRII DE LOCUINTE INDIVIDUALE		P.U.Z.
desenat:	stud.arh. Iancu Florian		amplasament :mun. Alba Iulia, str. Dr. Aurel Iazar, nr. 50, jud. ALBA		plansa nr
			denumire plansa : PLAN TOPOGRAFIC		02
			data		
			06.2026		