
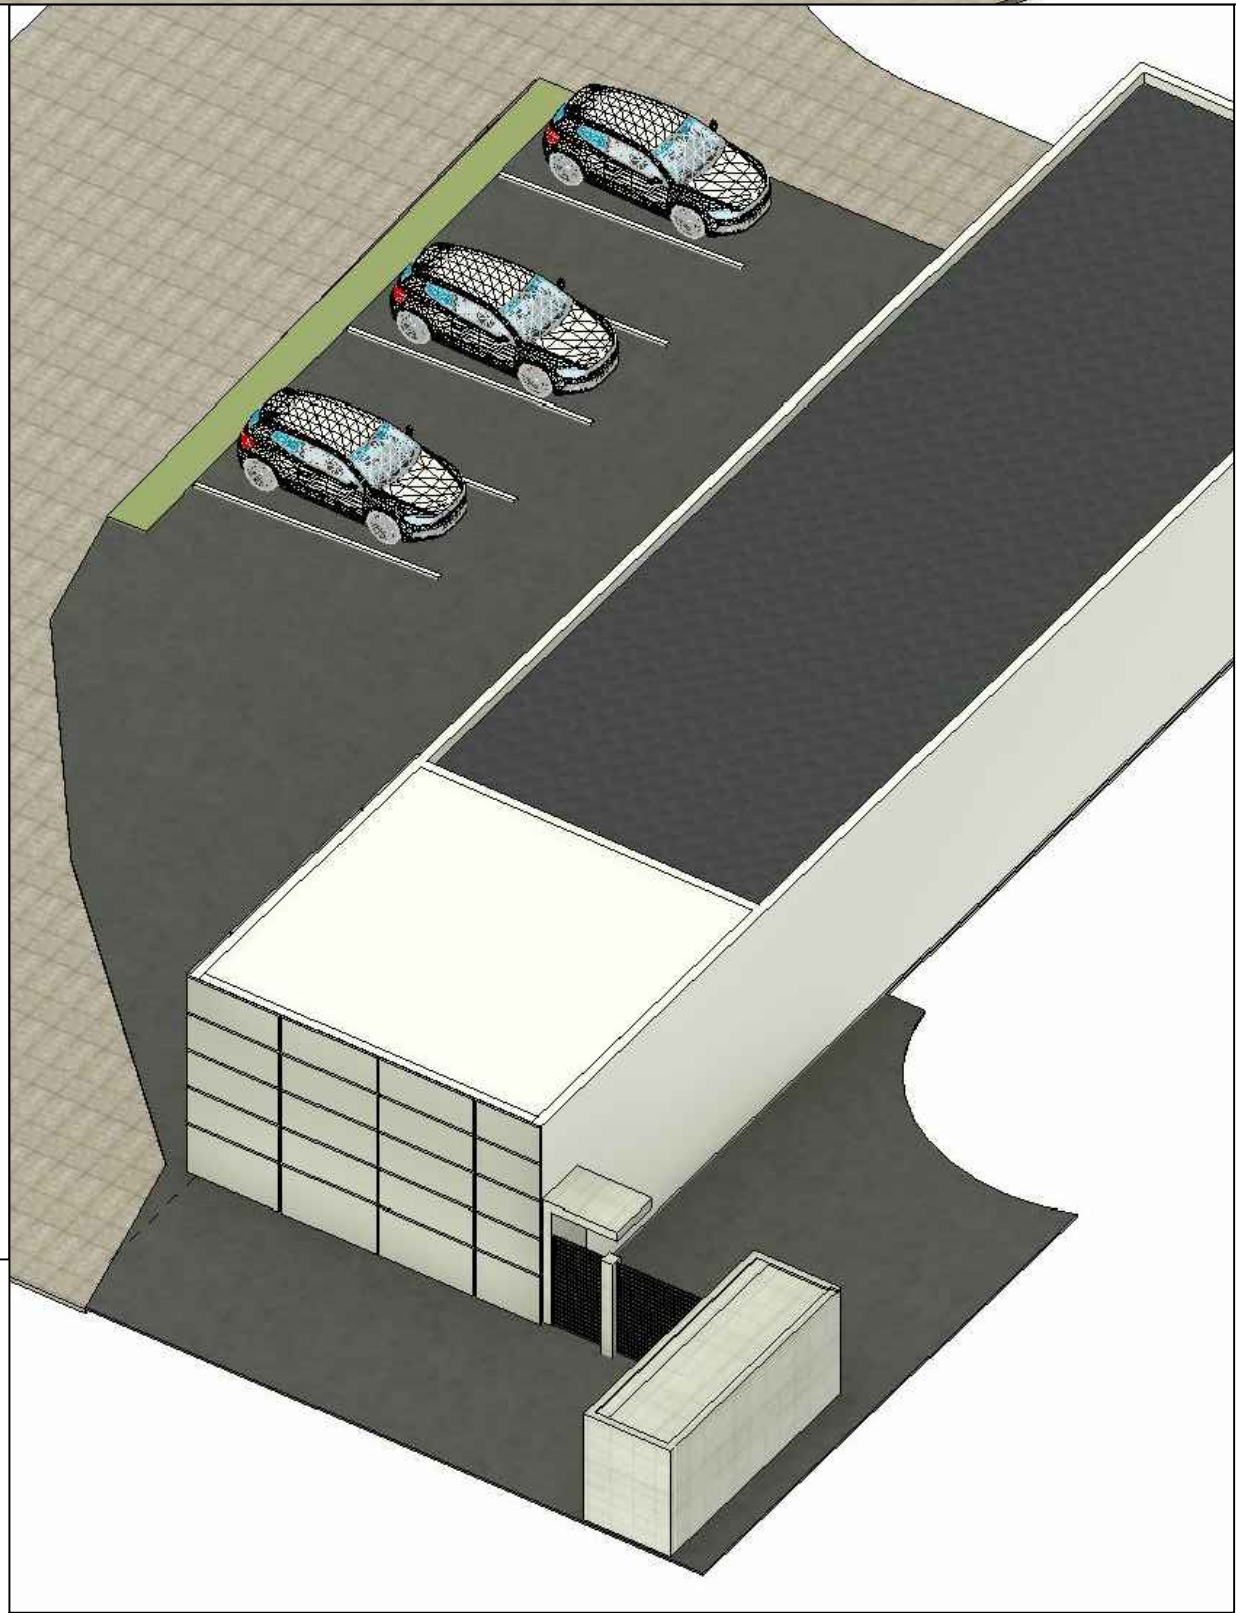


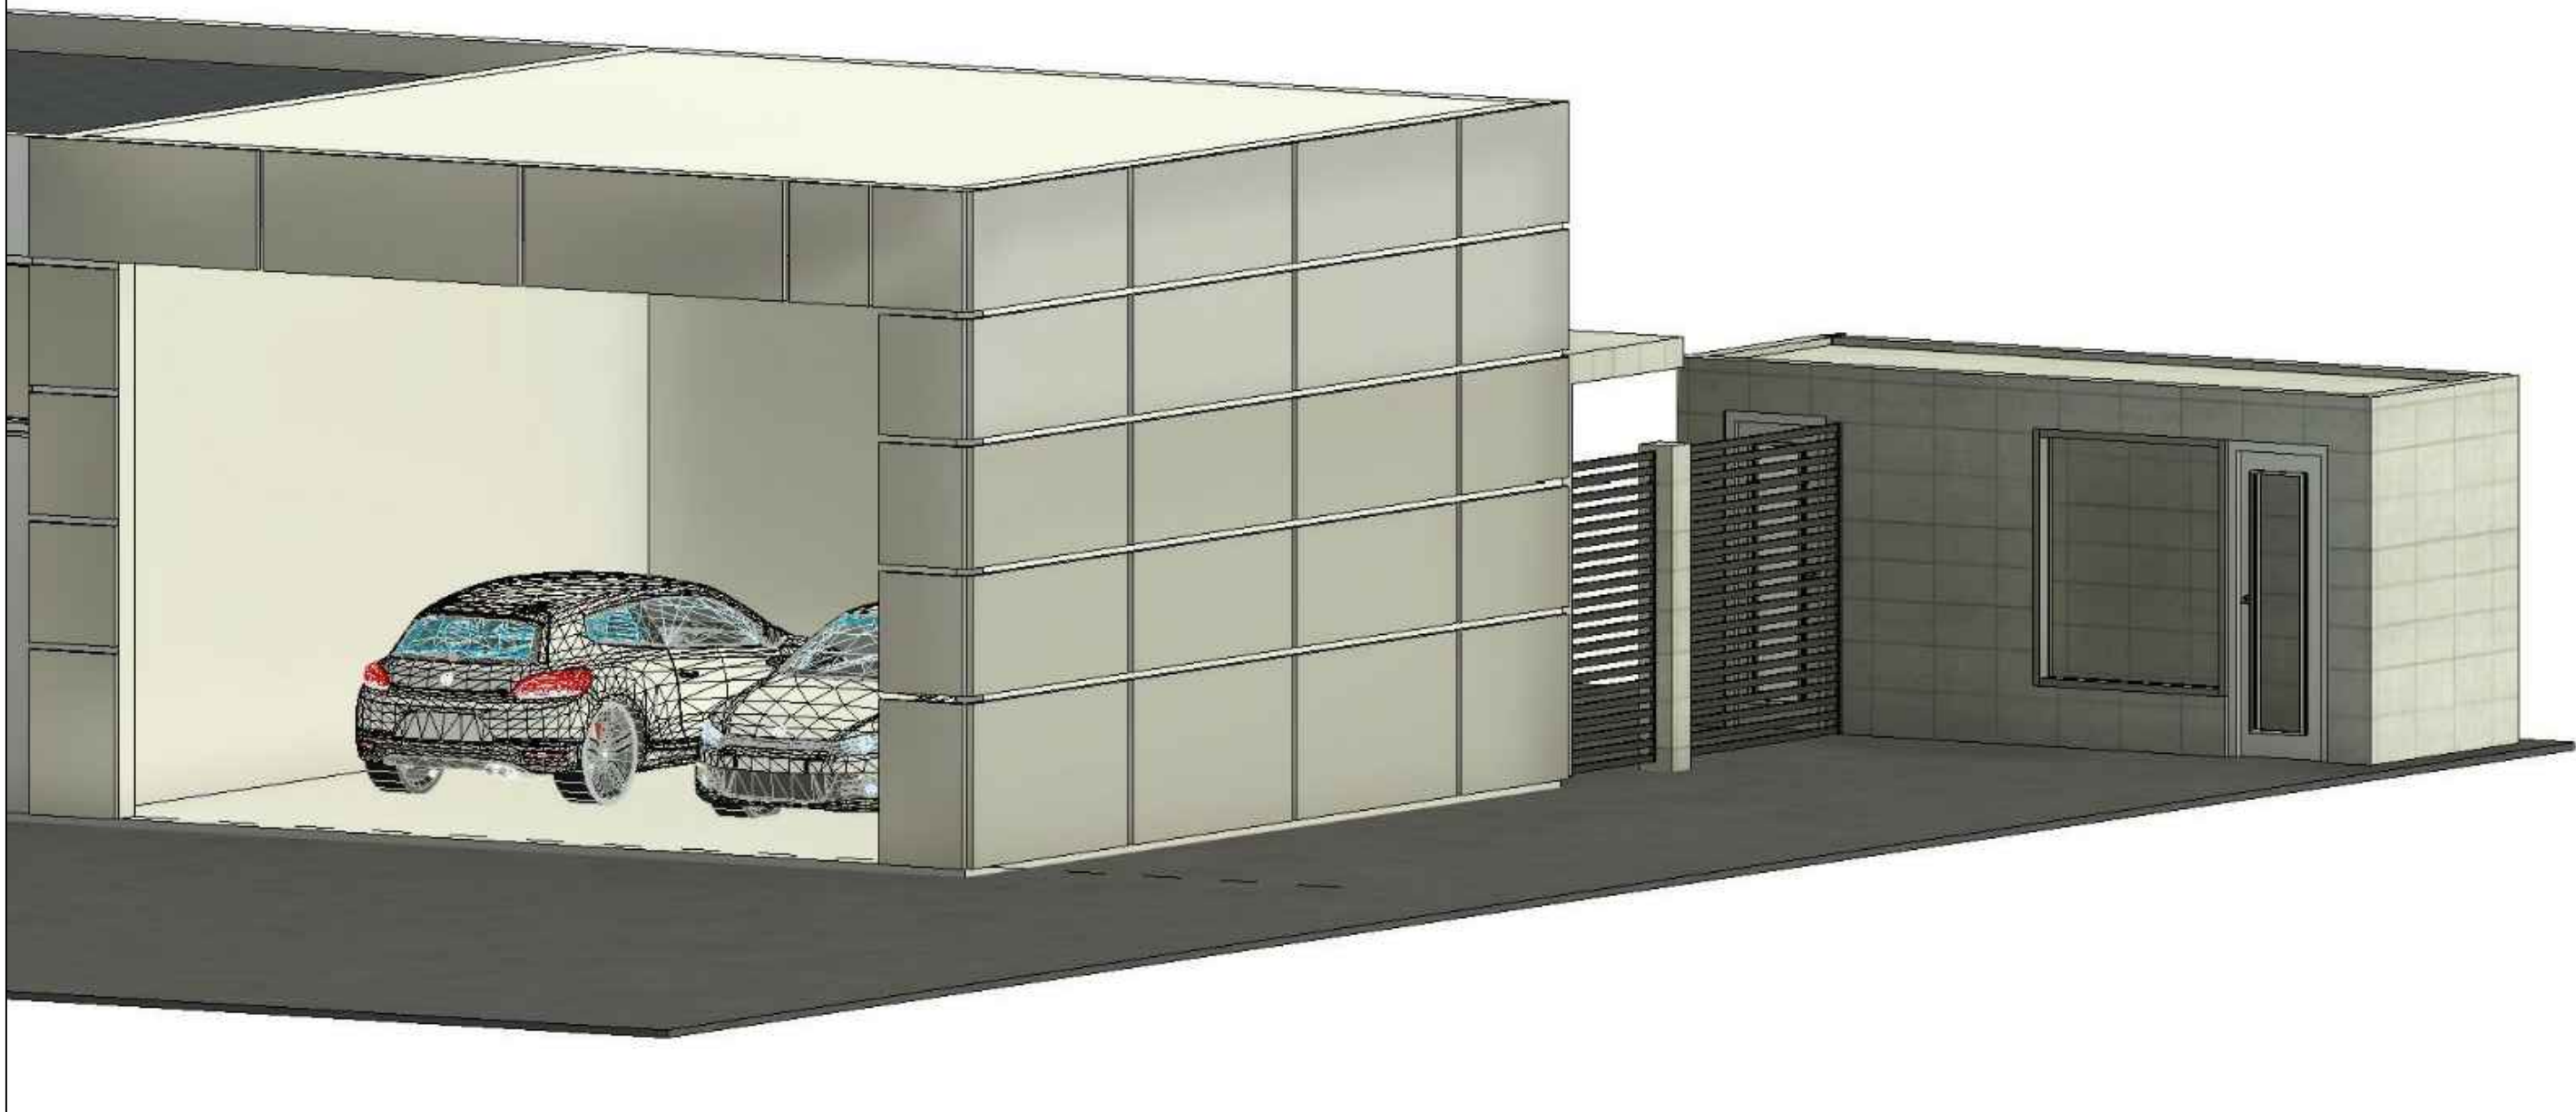

Verificator / Expert	Nume	Semnatura	Cerinta	Referat / Expertiza Nr. / Data
barbieri  PROJECT 101/567/2005	Den. Lucrarii:	ELABORARE PUD + DTAC - MODERNIZARE IMOBIL SPALATORIE AUTO EXISTENTA PRIN AMENAJARE BONE, AMENAJARE CAMERA TEHNICA SI AMENAJARE SPATIU PUBLIC ADJACENT		Nr. pr.: 22/2025
	Den. Plansei:	ANALIZA FOTO		Data: 07.2025
	Beneficiar:	BUMBU PETRU		Faza: PUD+DTAC
	Sef proiect:	arh. Marius BARBIERI		Scara: 1:500
	Proiectat:	arh. Marius BARBIERI		Plansa: A6
	Desenat:	ing. Ramona SINC		