


Parcel (IE120118)

No. Pnt.	Outline points coord.		Lengths sides L(i,i+1)
	X [m]	Y [m]	
1	509845.104	387774.017	36.788
58	509837.636	387810.039	22.510
52	509815.738	387804.826	36.129
7	509823.072	387769.449	22.501

S(IE120118)=820.334108mp P=117.928m

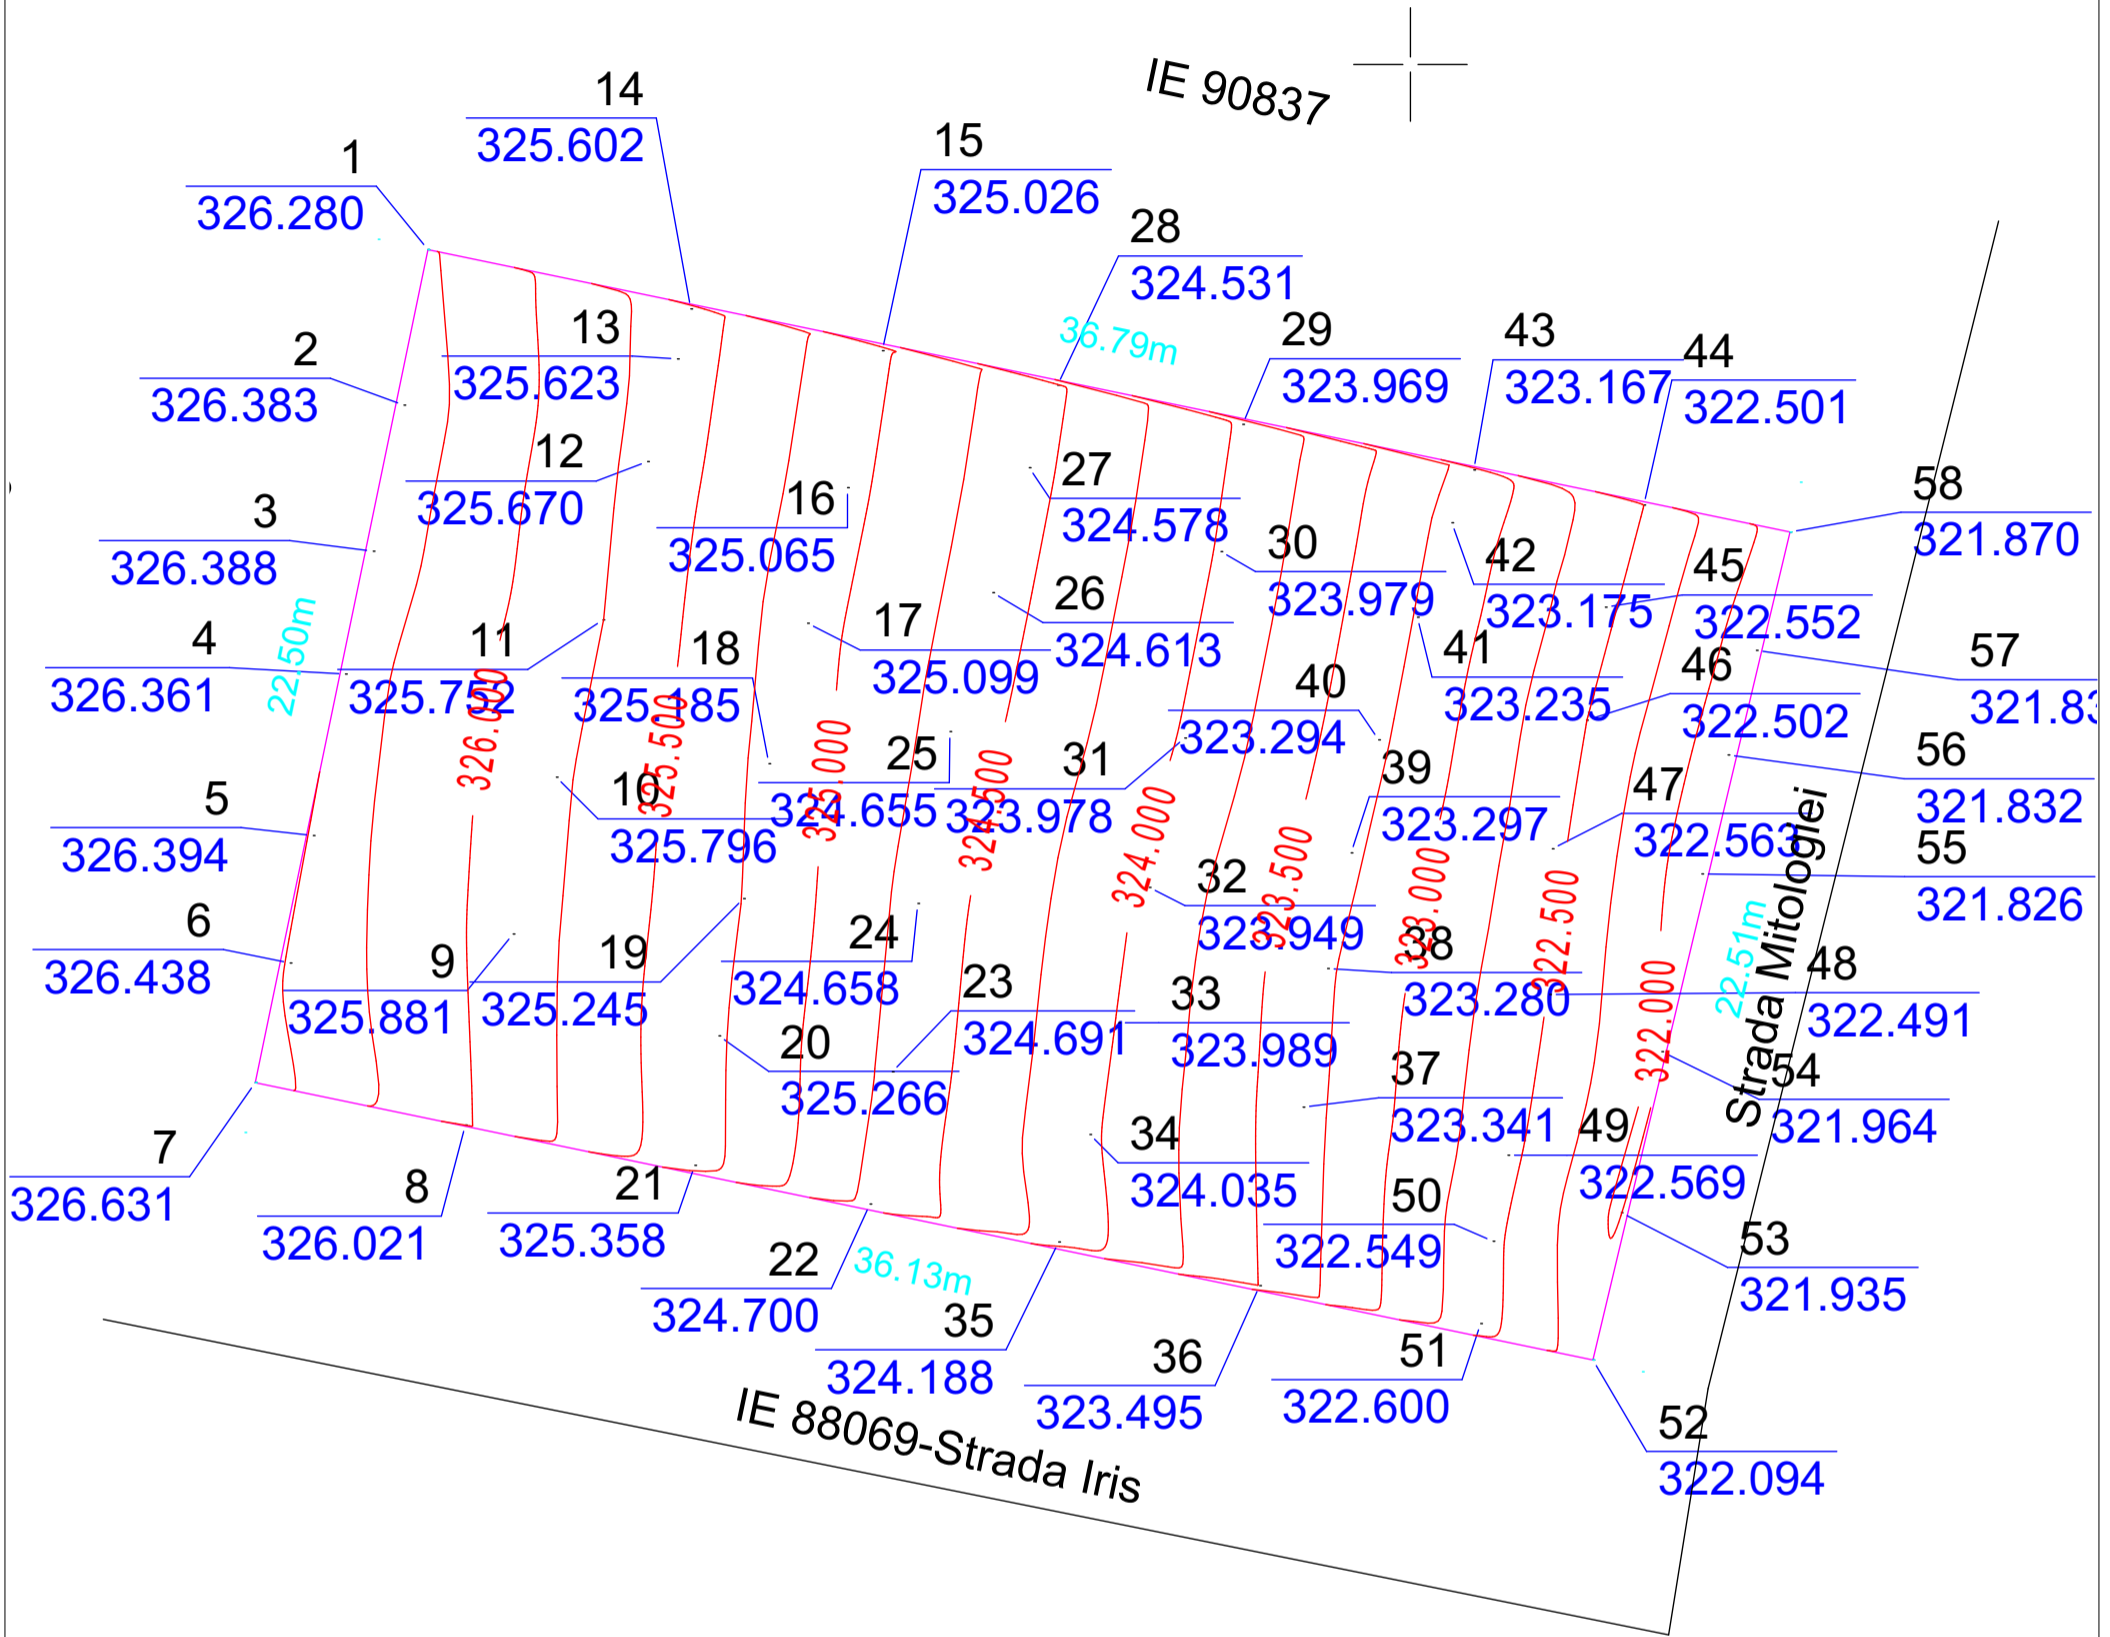

Legenda	
Imobil studiat	
Curbe de nivel	
Vecini	IE 96106

format A3: 297x420mm			S.C. ARHITECT MAGDA S.R.L. J 01 / 1174 / 05		beneficiar: TRUȚĂ ROXANA, TRUȚĂ DANIEL-FLORIN		nr. proiect 39/2025			
	NUME arh. Marius Barbieri		SEMNATURA 		scara 1:200		denumire proiect : ELABORARE DTAC CONSTRUIRE LOCUINTA INDIVIDUALA, IMPREJMUIRE SI RACORD LA UTILITATI		faza P.U.D. +D.T.A.C. +P.Th.	
	proiectat: arh. Sorin Magda		data 04.2026		adresa proiect : Jud. Alba, loc. Alba Iulia, str. Iris, Nr. 25		denumire plansa : PLAN TOPOGRAFIC		plansa nr 02	
	desenat: stud.arh. Iancu Florian									