



**STUDIUL DE OPORTUNITATE
CONSTRUIRE SEDIU ADMINISTRATIV SOCIETATE, ATELIER REPARATII AUTOGAMIDIANE,
HALE DEPOZITARE, PARGARE AUTOGAMIDIANE SI REALIZARE ACCES**

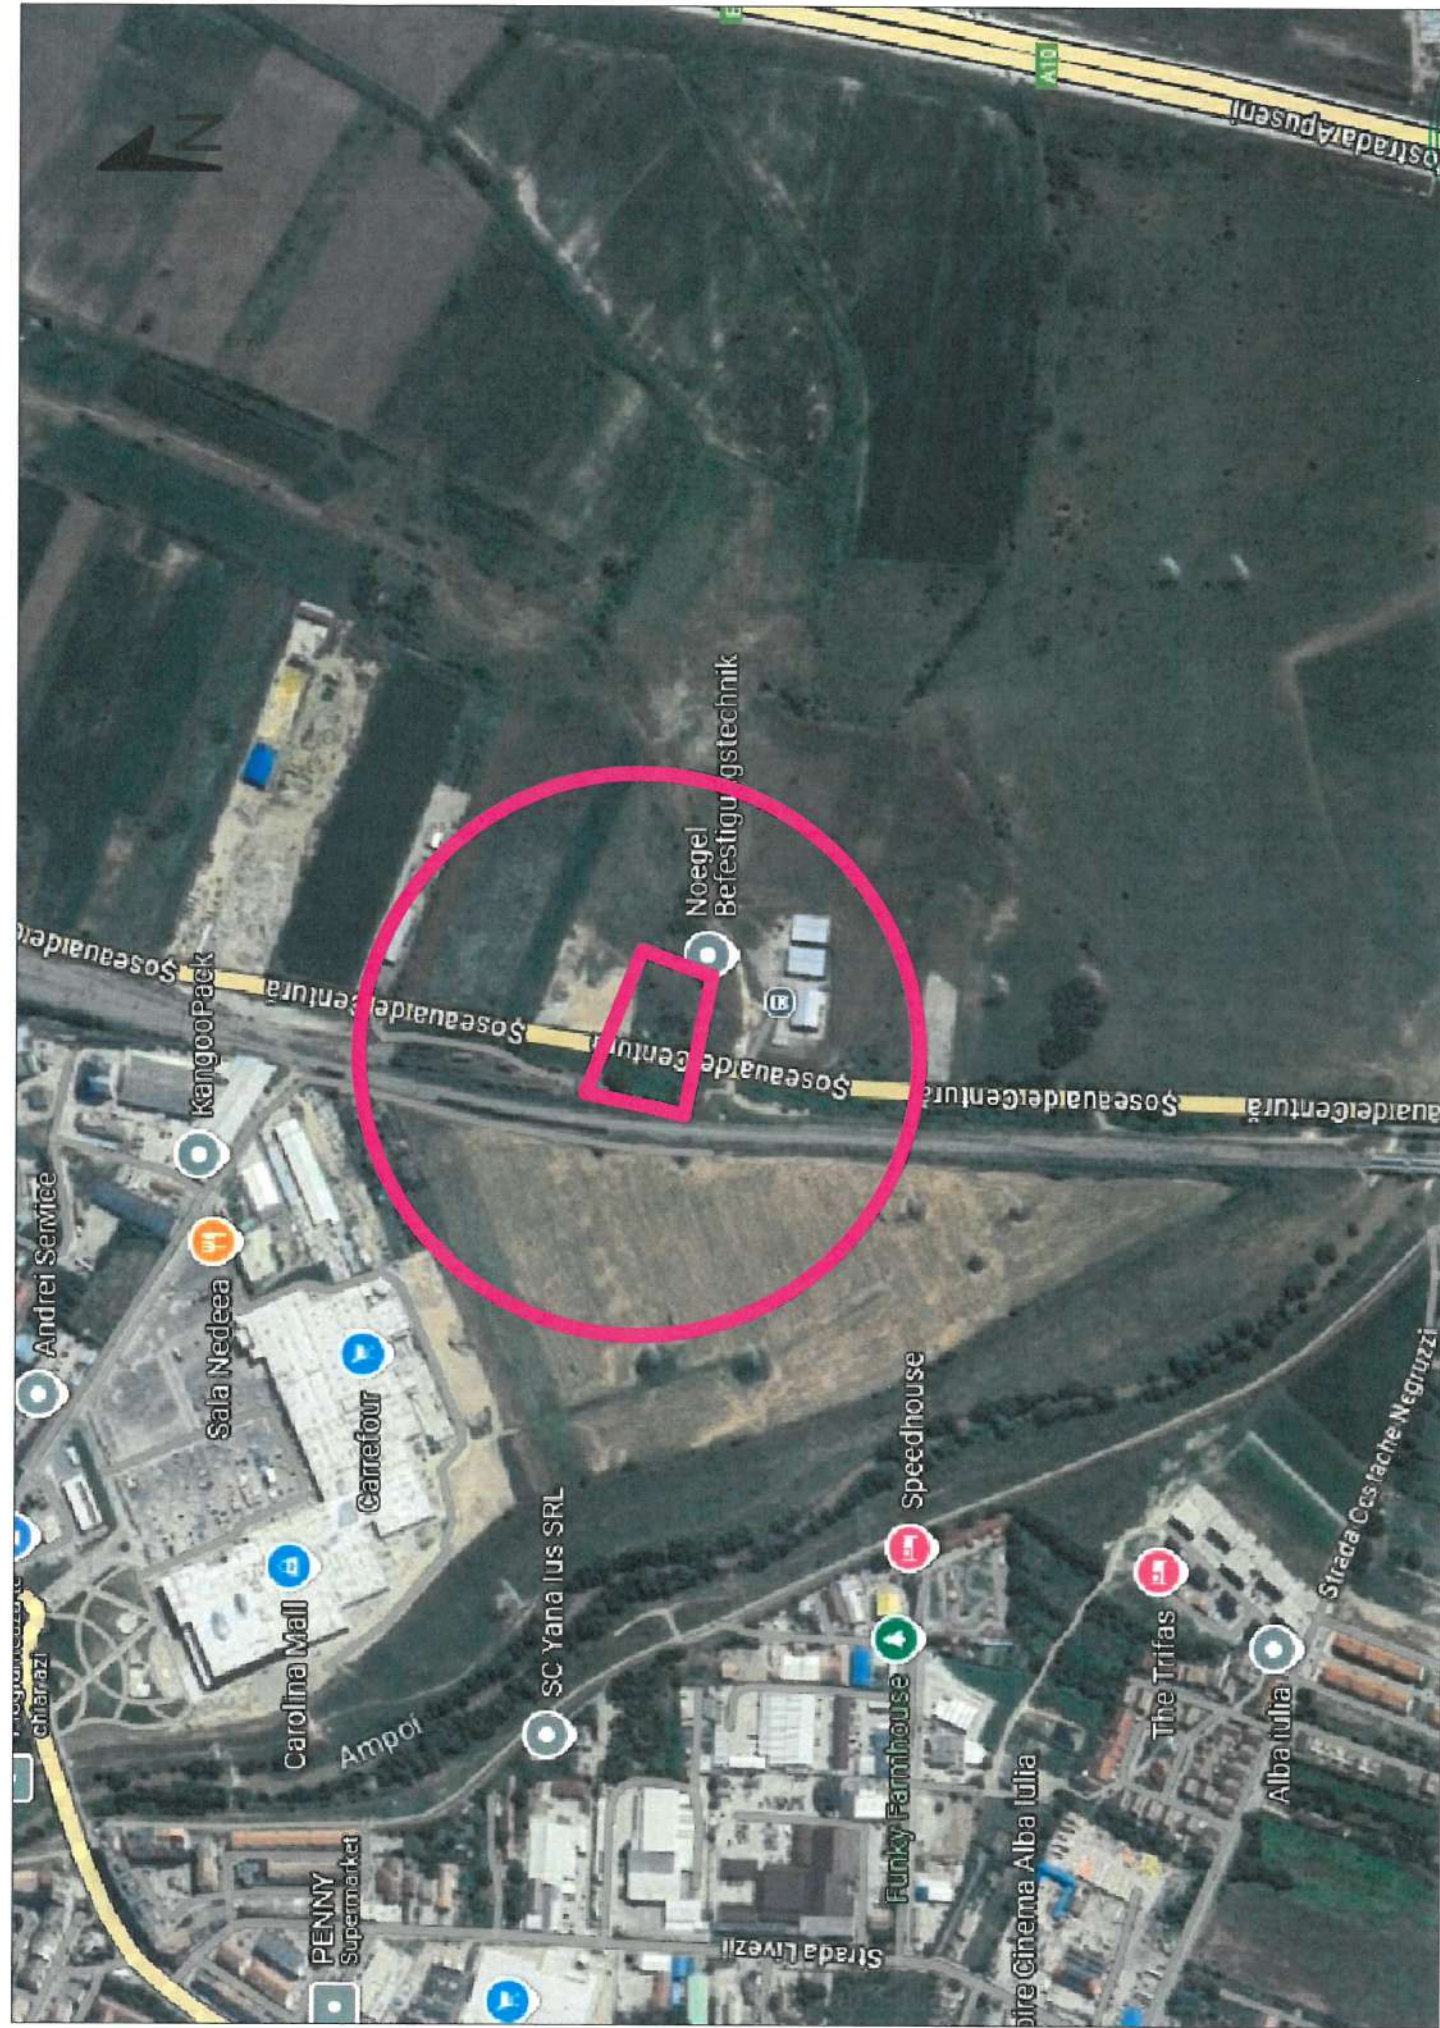

SC RED ARTECH SRL

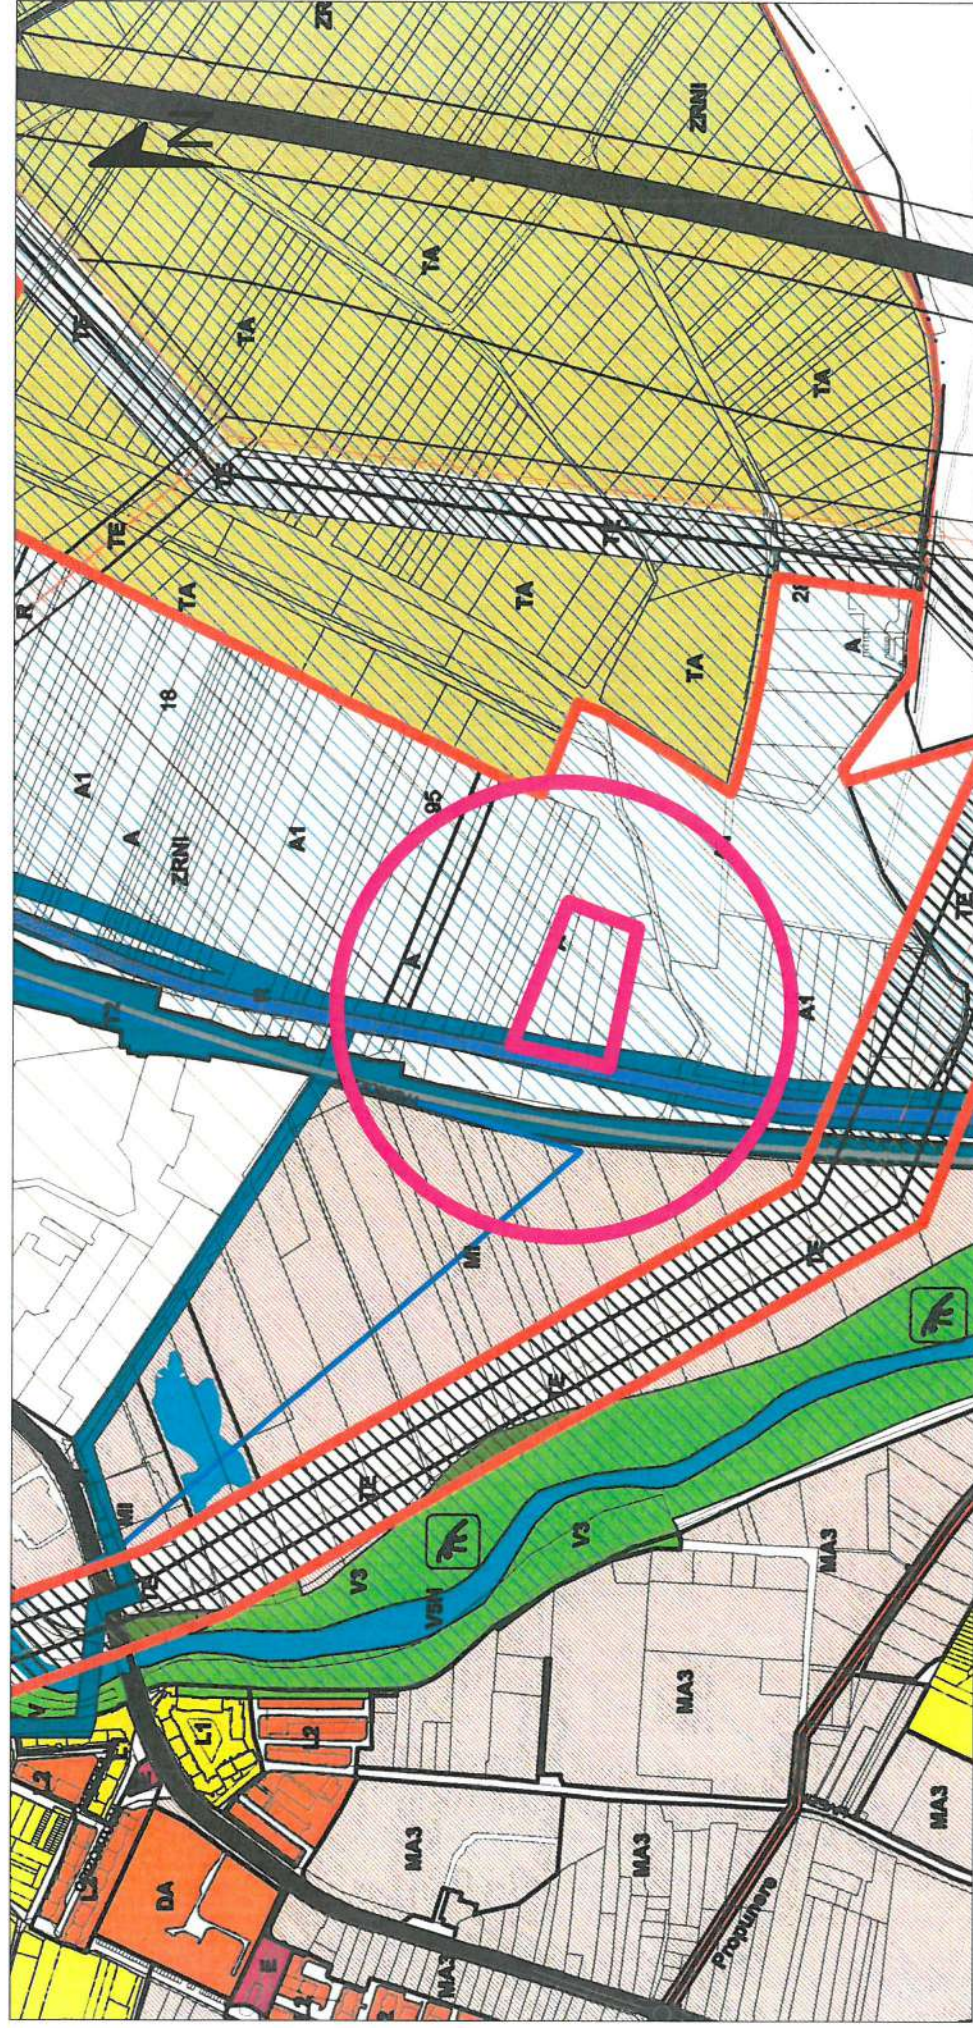

C.I.F. 35252116
J1/873/2015

BENEFICIAR:	SC IKIZLER GRUP SRL SI EDMAN & ATEŞ SRL
DEN. LUCRARE:	POZ - CONSTRUIRE SEDIU ADMINISTRATIV + SOCIETATE, ATELIER REPARATII AUTOGAMIDIANE, HALE DEPOZITARE, PARGARE AUTOGAMIDIANE SI REALIZARE ACCES
DEN. PLANSA:	INCADRARE IN LOCALITATE
NDIEMBRIE 2024	SEF PROIECT: LAURA IOANA BAURDA
SC 1/10000	PROIECTAT: LAURA IOANA BAURDA
	DESENAT: ADRIAN GOTA



PROPRIETARI:
SC IKIZLER GRUP SRL SI EDMAN & ATEŞ SRL
CF 100159, 117159
SUPRAFATA TERENULUI 1 2892 MP

