


Amplasament
Str Rojomal 30

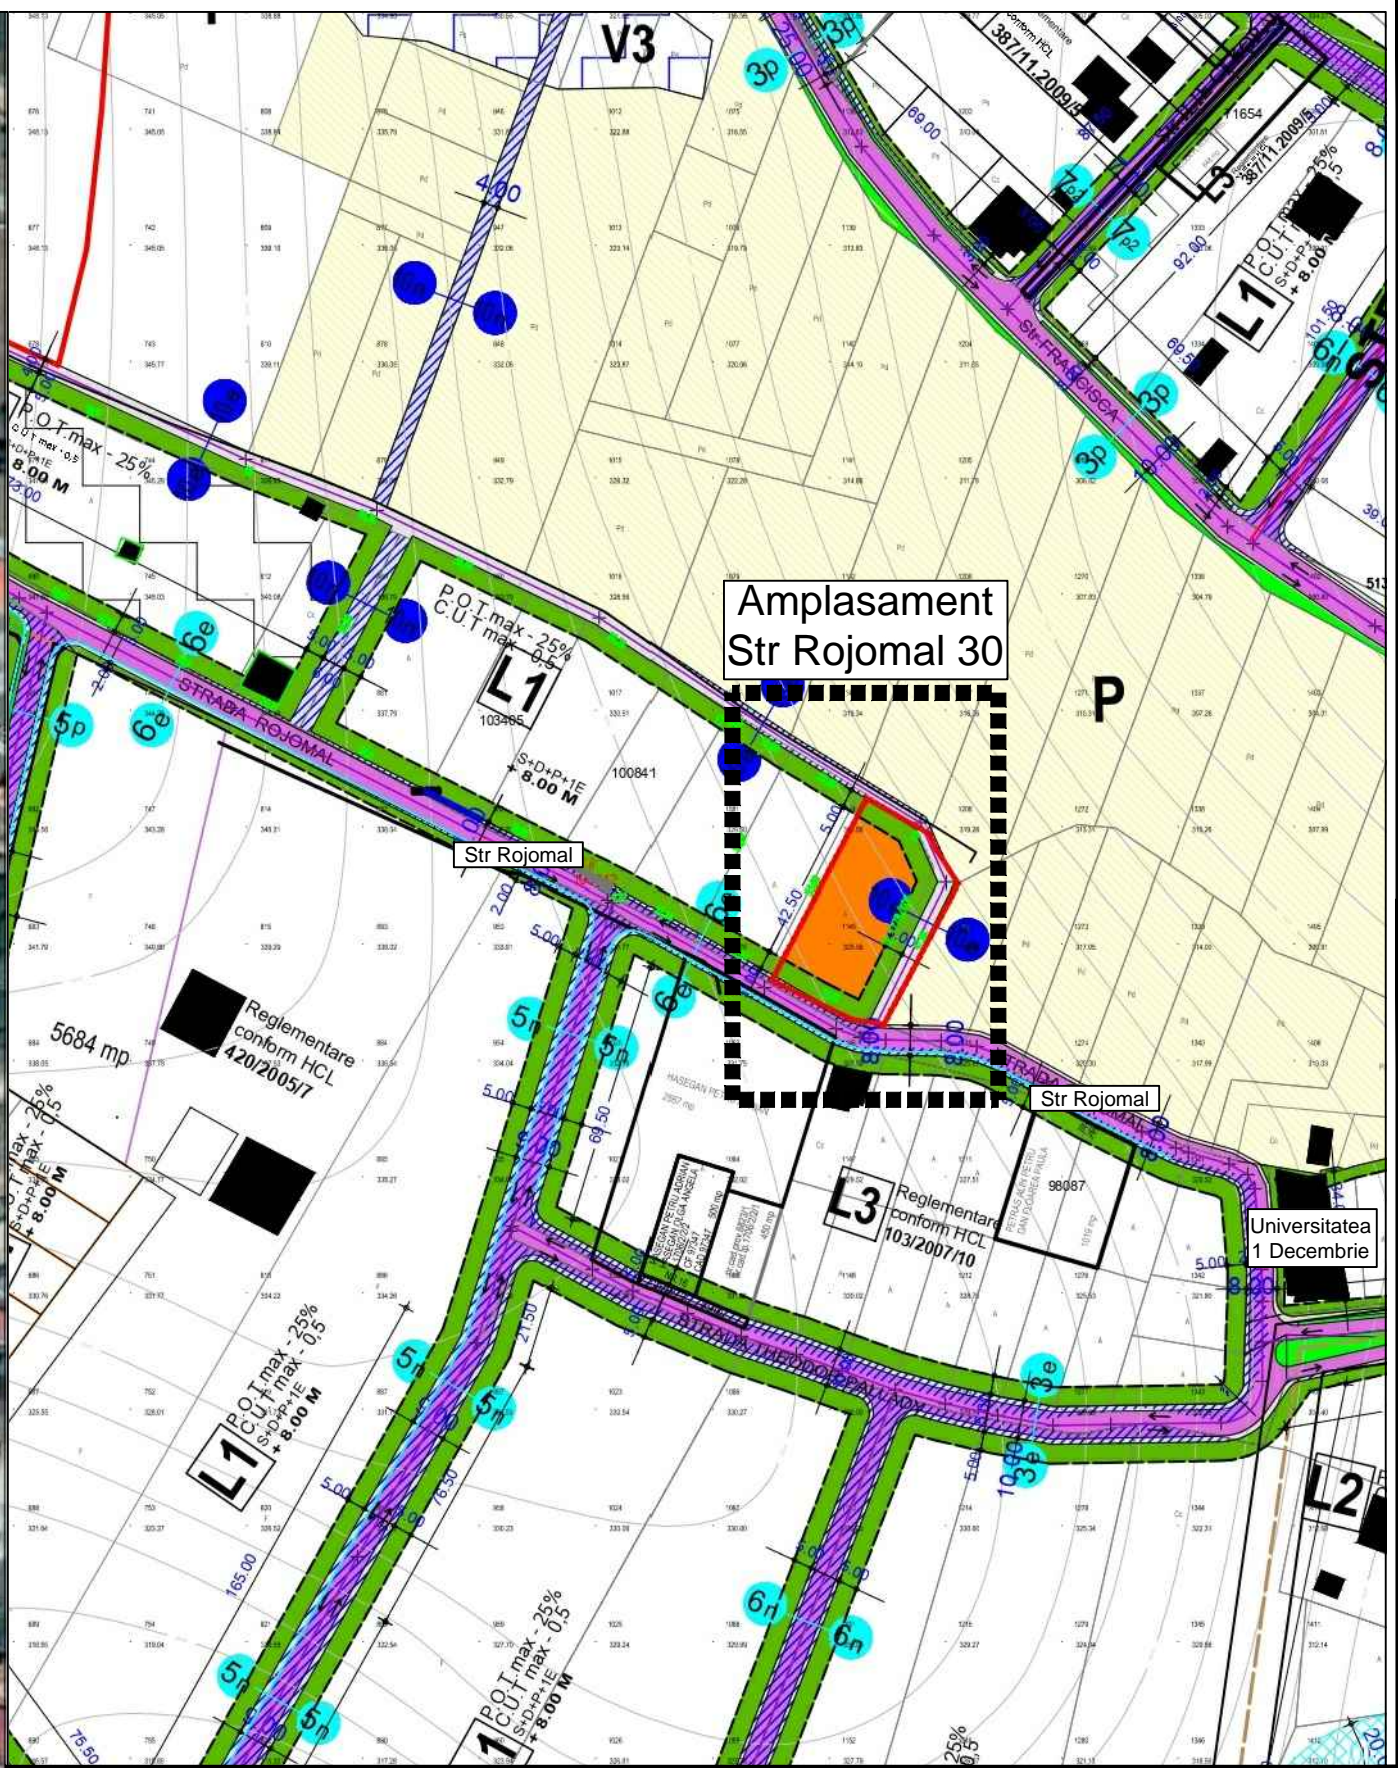

Amplasament
Str Rojomal 30

BIROU DE ARHITECTURA Alba-Iulia, str. George Cosbuc, nr.25, jud Alba Tel./fax. 0358/ 566238 ; 0728194410 ; email:office.lefarchitects@gmail.com CAEN 7111 - Activitati de arhitectura		Beneficiar: Nustiu Ioan Sebastian Cosmin Alba Iulia, str. Florilor, nr. 19, jud. Alba	Proiect nr. 140/2022
Specificatie Sef Proiect Proiectat Redactare	Nume Arh. Lancrajan Fr. Gh. Arh. Lancrajan Fr.Radu Arh. Lupean S. Andrei Ing. VasIU Petronela	Semnatura 	Scara: 1:1.000 DATA: Dec. 2022
Titlu proiect: Elaborare PUZ pentru pentru anulare cale de acces pietonala Alba-Iulia, strada Rojomal, nr. 30, jud. Alba			Faza: P.U.Z.
INCADRARE IN ZONA/ PUZ			Plansa nr.: A0