



**PUD - CONSTRUIRE LOGIUNTA INDIVIDUALA, ANEXE GOSPODARESTI (FILIGORIE, PISCINA) SI IMPREJMUIRE**

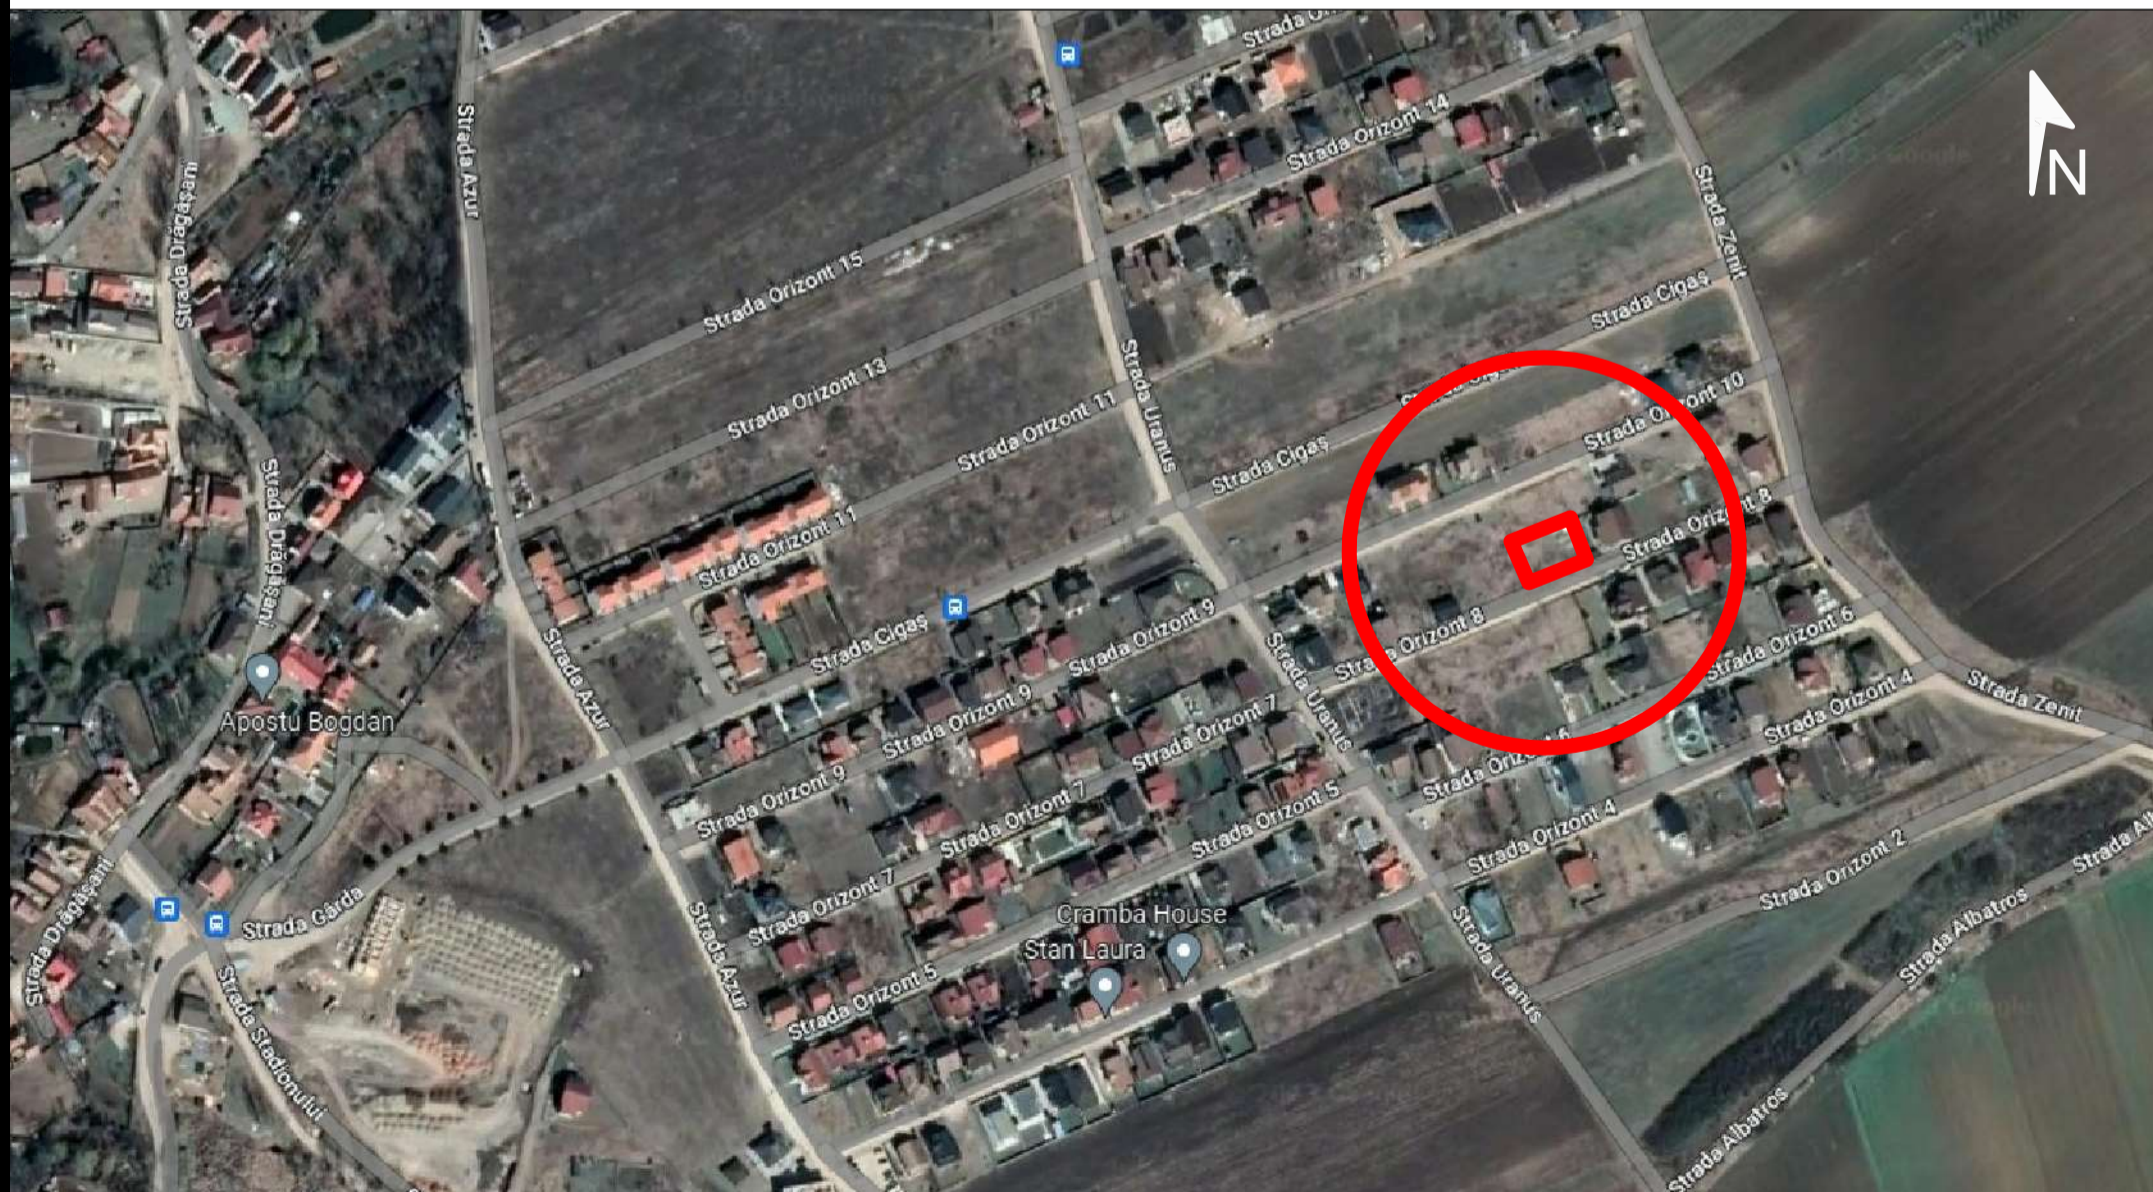

**PROPRIETARI:**  
**FARGAS CORNEL ADRIAN,**  
**FARGAS IOANA ALEXANDRA**  
**CF 117844**  
**SUPRAFATA TERENULUI 713 MP**

**SG RED ARTECH SRL**

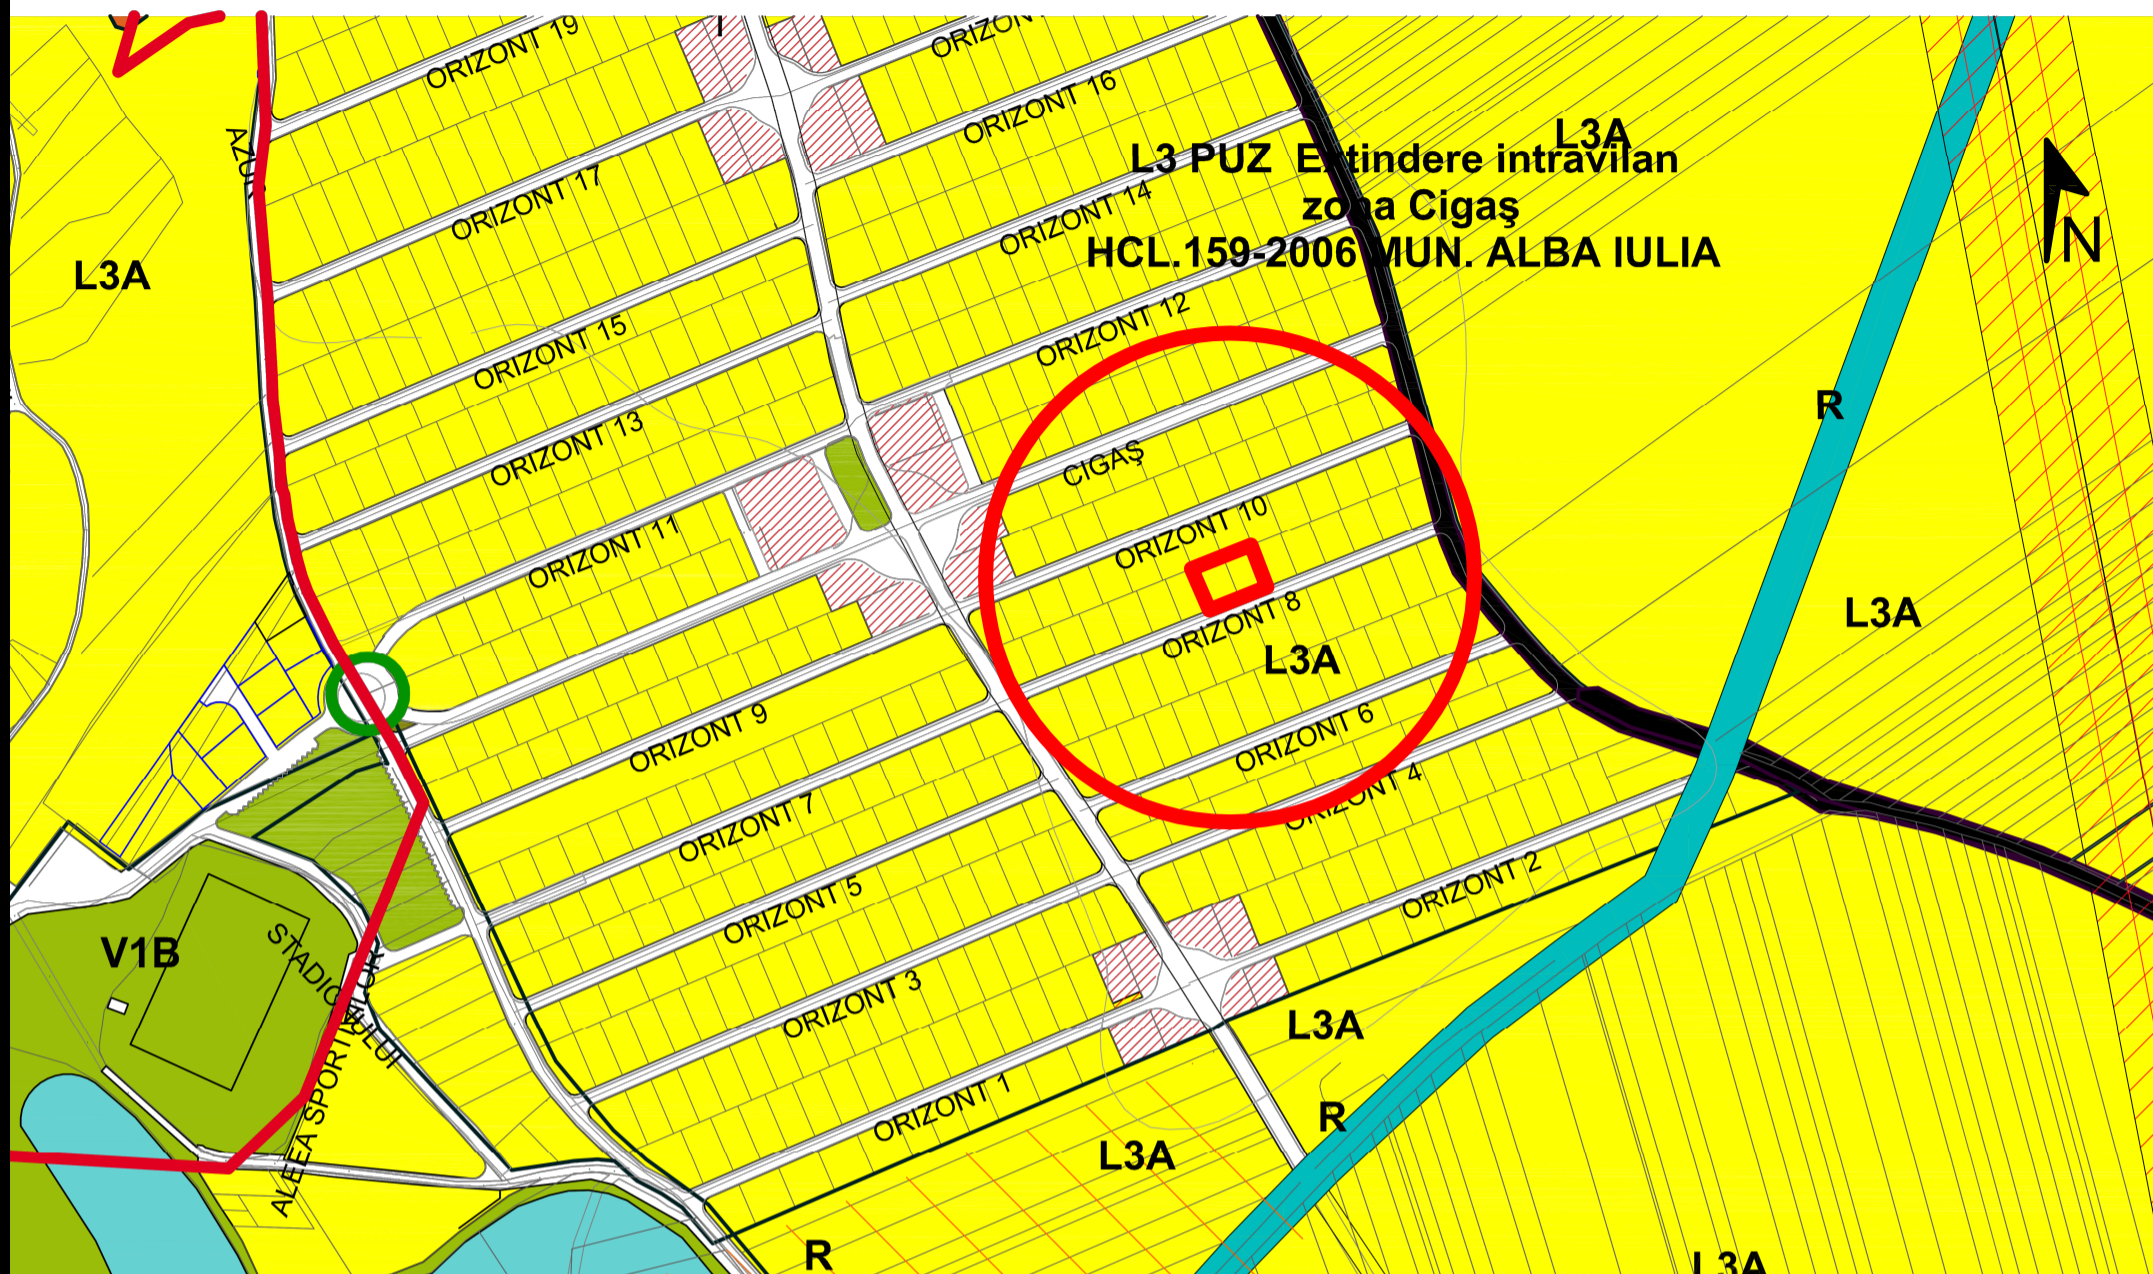

G.I.F. 35252116  
 J1/873/2015

BENEFICIAR:	FARGAS CORNEL ADRIAN, FARGAS IOANA ALEXANDRA
DEN. LUGRARE:	CONSTRUIRE LOGIUNTA INDIVIDUALA, ANEXE GOSPODARESTI (FILIGORIE, PISCINA) SI IMPREJMUIRE
DEN. PLANSA:	INCADRARE IN LOCALITATE
FEBRUARIE 2023	SEF PROIECT: LAURA IOANA BAURDA
SCARA 1/10000	PROIECTAT: LAURA IOANA BAURDA
	DESEANAT: ADRIAN GOTA

NR. PR.  
 04-23  
 P.U.D.

NR. PLANSA  
 A01