


**PUD - CONSTRUIRE LOCUINTA INDIVIDUALA, ANEXE GOSPODARESTI (FILIGORIE, PISCINA) SI IMPREJMUIRE**

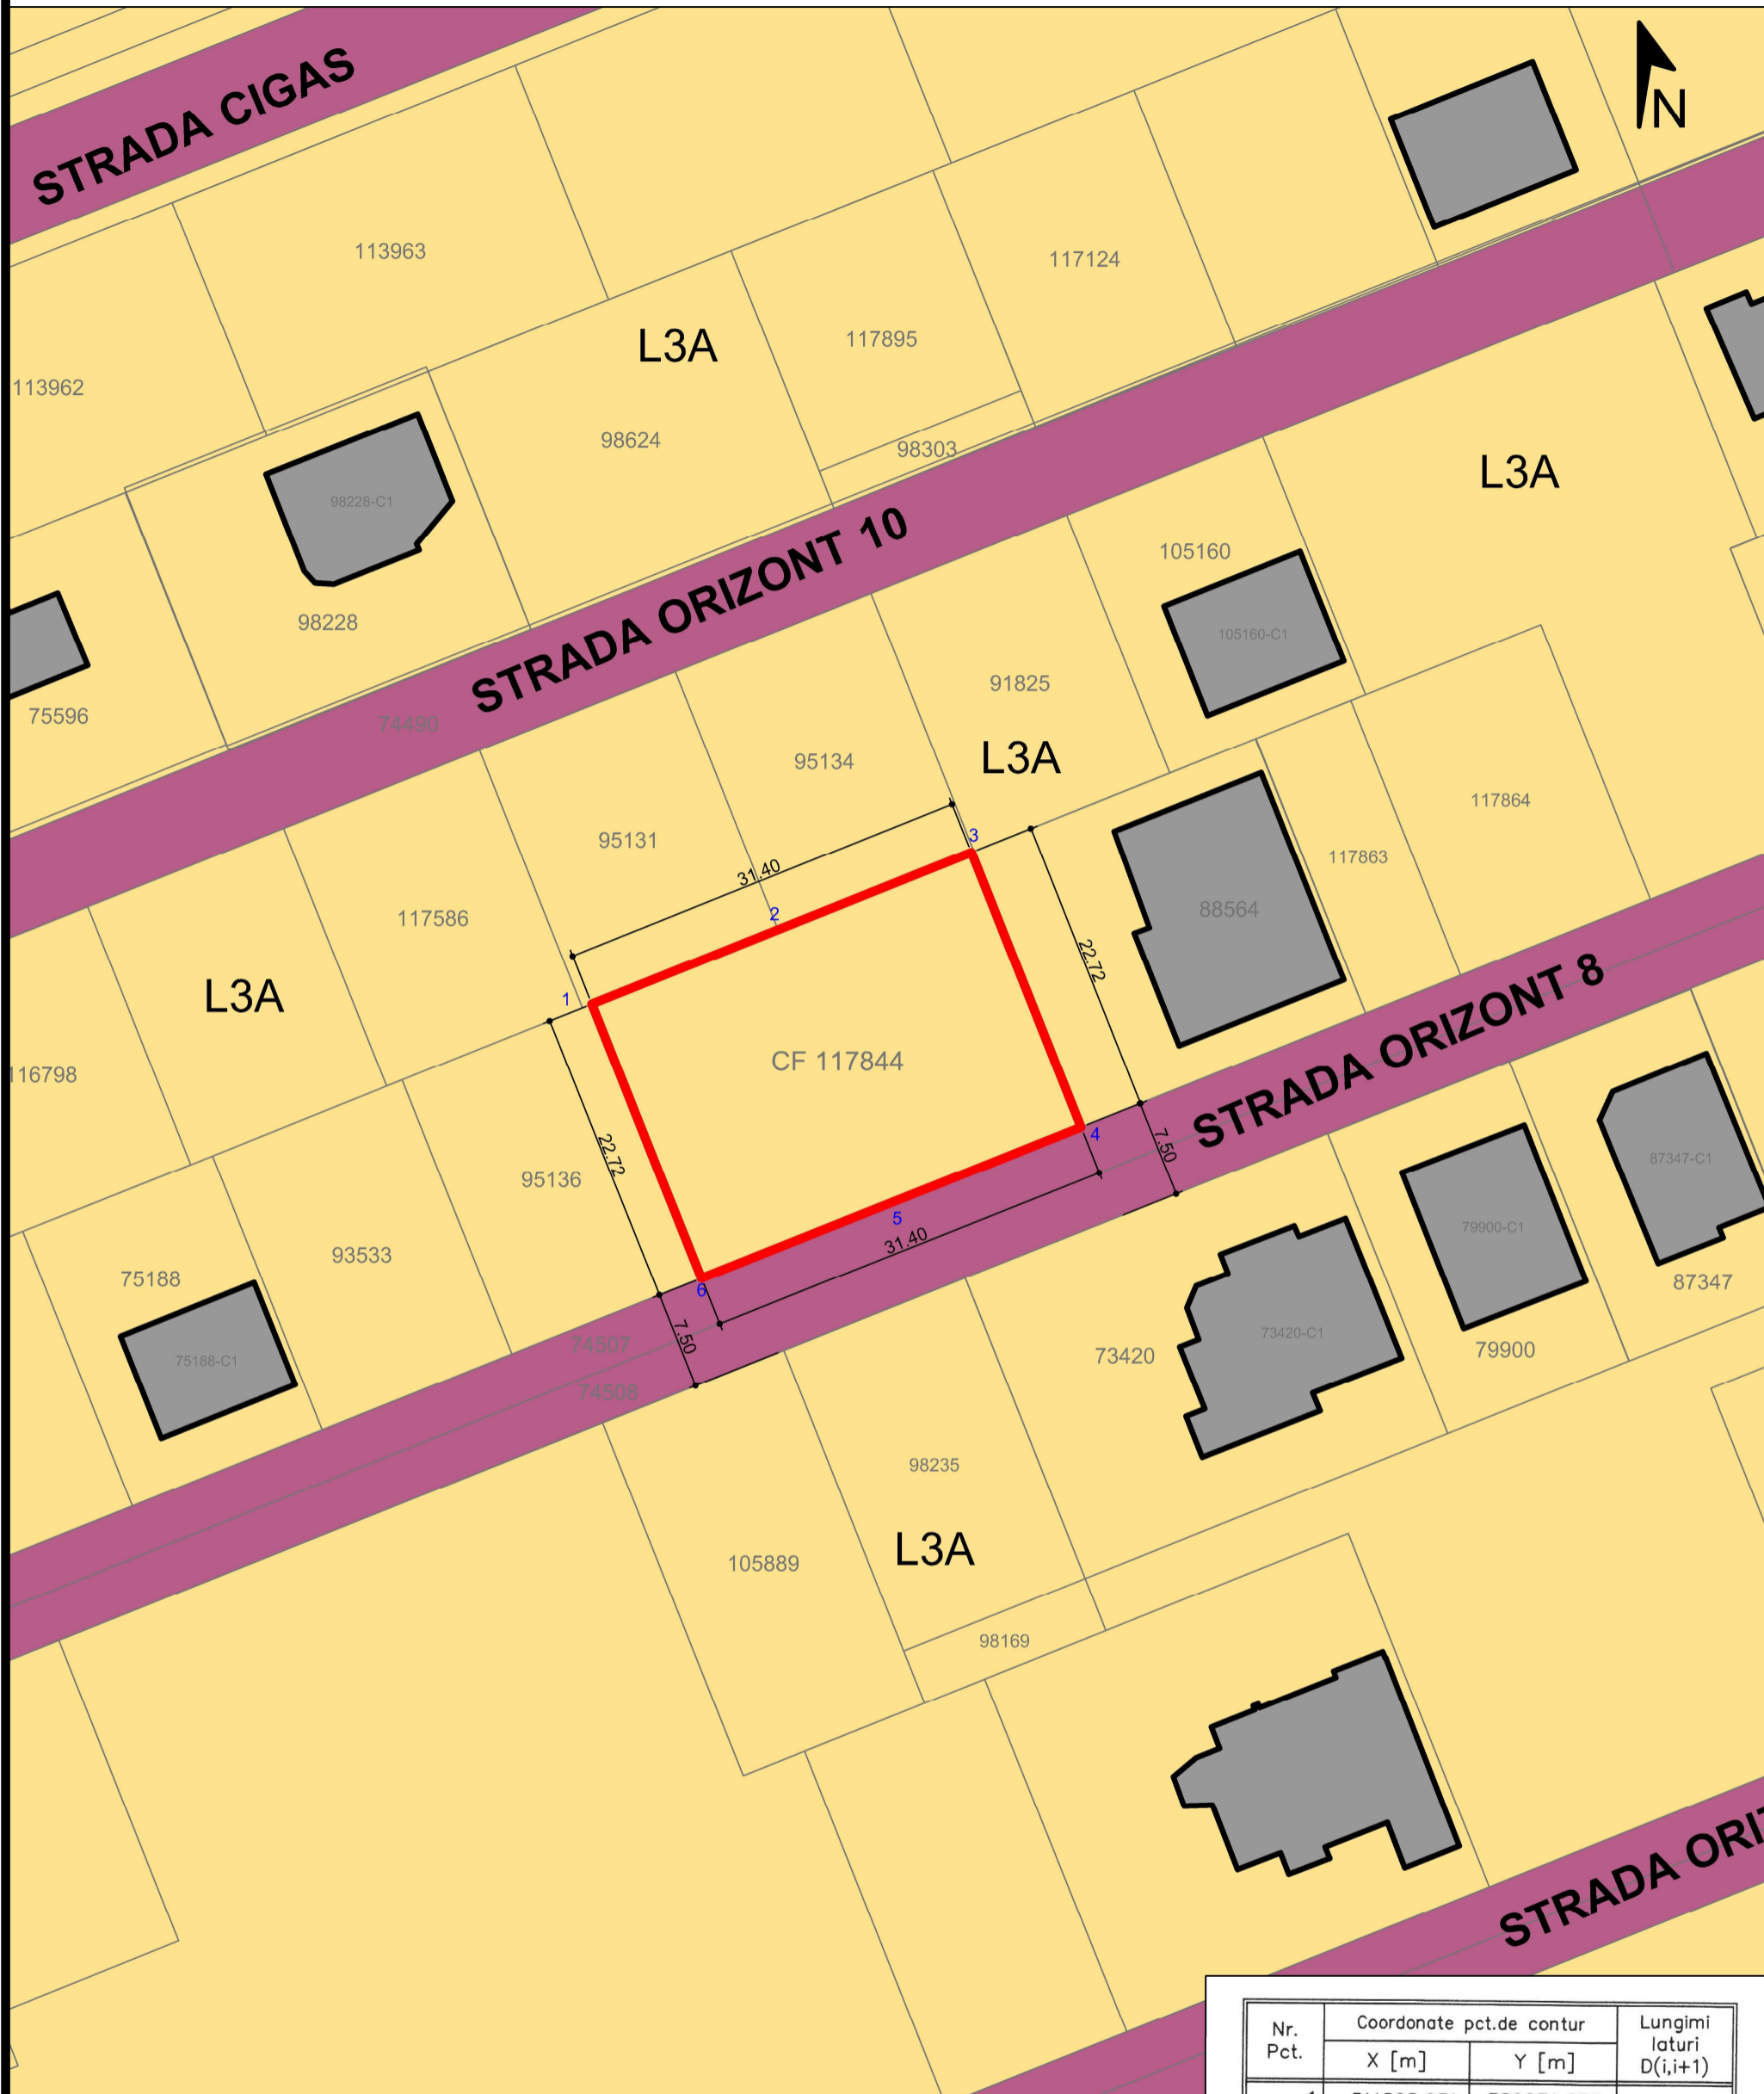

**PROPRIETARI:**  
**FARGAS CORNEL ADRIAN, FARGAS IOANA ALEXANDRA**  
**CF 117844**  
**SUPRAFATA TERENULUI 713 MP**

Nr. Pct.	Coordonate pct.de contur		Lungimi laturi D(i,i+1)
	X [m]	Y [m]	
1	511898.931	389631.878	15.701
2	511904.757	389646.458	15.702
3	511910.578	389661.037	22.711
4	511889.488	389669.465	15.703
5	511883.662	389654.886	15.701
6	511877.837	389640.307	22.722

S(Alipit)=713.25mp P=108.227 m

**LEGENDA**

- LIMITA DE PROPRIETATE
- STRADA EXISTENTA
- CONSTRUCTII EXISTENTE
- ZONA LOCUINTE INDIVIDUALE

**SC RED ARTECH SRL**



C.I.F. 35252116  
 J1/873/2015

BENEFICIAR:	FARGAS CORNEL ADRIAN, FARGAS IOANA ALEXANDRA
DEN. LUCRARE:	CONSTRUIRE LOCUINTA INDIVIDUALA, ANEXE GOSPODARESTI (FILIGORIE, PISCINA) SI IMPREJMUIRE
DEN. PLANSA:	SITUATIA EXISTENTA
FEBRUARIE 2023	SEF PROIECT: LAURA IOANA BAURDA
SCARA 1/500	PROIECTAT: LAURA IOANA BAURDA
	DESENAT: ADRIAN GOTA

NR. PR. 04-23 P.U.D.

NR. PLANSA A02