


PUZ - SCHIMBARE REGLEMENTARI IN ZONA L6B IN SCOPUL: CONSTRUIRE LOCUINTE INDIVIDUALE

IMOBIL, NR. CAD. 116971

Nr. Pct.	Coordonate pct.de contur		Lungimi laturi D(i,i+1)
	X [m]	Y [m]	
1	506651.524	385389.276	5.506
2	506646.072	385388.505	5.124
3	506641.236	385386.810	7.808
4	506634.039	385383.781	12.978
5	506622.016	385378.894	7.212
6	506615.421	385375.975	3.512
7	506612.198	385374.581	15.312
8	506621.792	385362.647	32.866
9	506641.967	385336.702	19.761
10	506659.126	385346.503	20.000
11	506651.539	385365.008	6.562
12	506650.796	385371.528	17.763

S(1)=1294.52mp P=154.405m

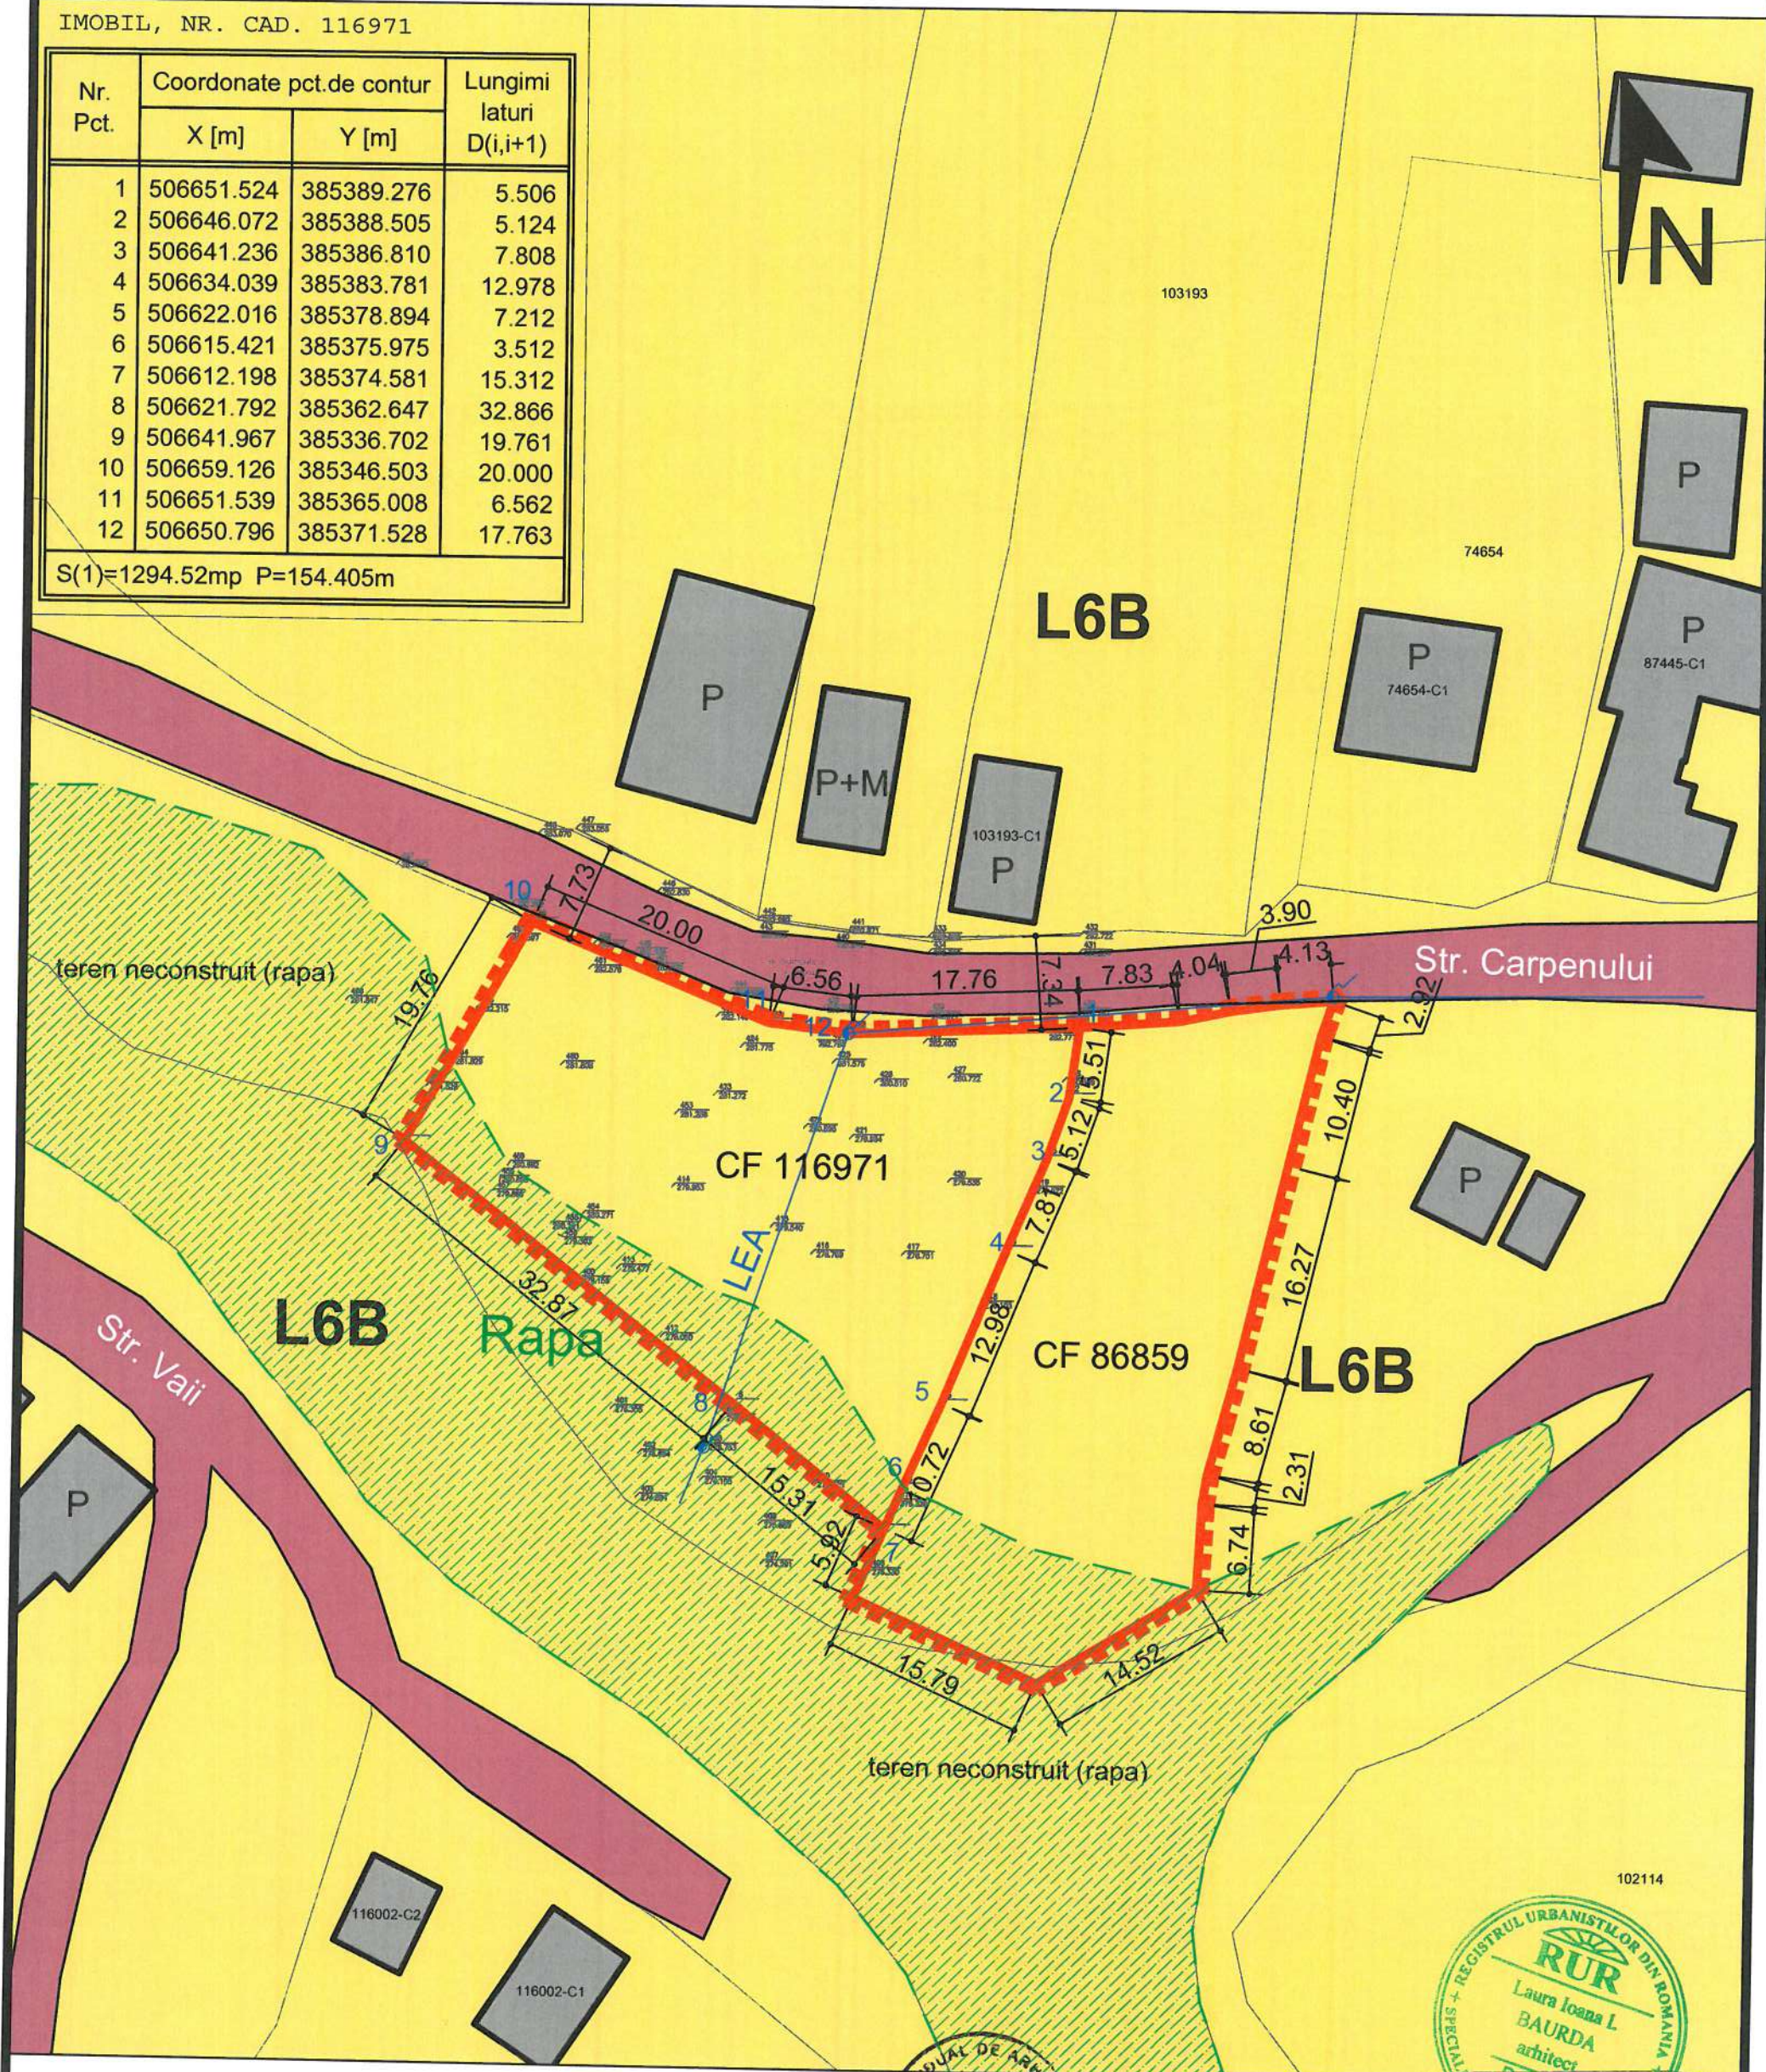

PROPRIETARI: PITEA EUGEN SORIN,
PITEA MONICA RODICA, PODAR RARES CALIN SI
PODAR ALINA DIANA
CF 116971, 86859
SUPRAFATA TERENULUI 2353 MP

LEGENDA

- LIMITA DE PROPRIETATE
- - - LIMITA ZONEI REGLEMENTATE
- STRADA EXISTENTA
- CONSTRUCTII EXISTENTE
- ZONA LOCUINTE RURALE IZOLATE L6B
- RAPA - ZONA NECONSTRUIBILA

LAURA IOANA BAURDA
BIROU INDIVIDUAL
DE ARHITECTURA



C.I.F. 24338654

BENEFICIAR:	PITEA EUGEN SORIN, PITEA MONICA RODICA, PODAR RARES CALIN SI PODAR ALINA DIANA	NR. PR. 34-22 STUDIU P.U.Z.
DEN. LUCRARE:	PUZ - SCHIMBARE REGLEMENTARI IN ZONA L6B IN SCOPUL: CONSTRUIRE LOCUINTE INDIVIDUALE	
DEN. PLANSA:	SITUATIA EXISTENTA	NR. PLANSA A02
MARTIE 2023	SEF PROIECT: LAURA IOANA BAURDA	
SC 1/500	PROIECTAT: LAURA IOANA BAURDA DESENAT: ADRIAN GOTA	