


PUZ - MODIFICARE REGLEMENTARI URBANISTICE IN VEDEREA
CONSTRUIRII UNEI LOCUINTE INDIVIDUALE

IE 89937 - Alba Iulia

Nr. Pct.	Coordonate pct. de contur		Lungimi laturi D(i,i+1)
	X [m]	Y [m]	
1	503456.187	391389.480	5.198
2	503451.774	391386.733	4.007
3	503448.467	391384.471	8.591
4	503453.079	391377.223	26.276
5	503468.744	391356.127	22.072
6	503482.993	391339.271	23.922
7	503498.150	391320.763	7.668
8	503503.515	391315.284	9.149
9	503508.238	391307.448	7.922
10	503514.377	391312.455	3.669
11	503516.939	391315.081	6.733
12	503521.994	391319.528	96.041

S(1)=1372.47mp P=221.248m

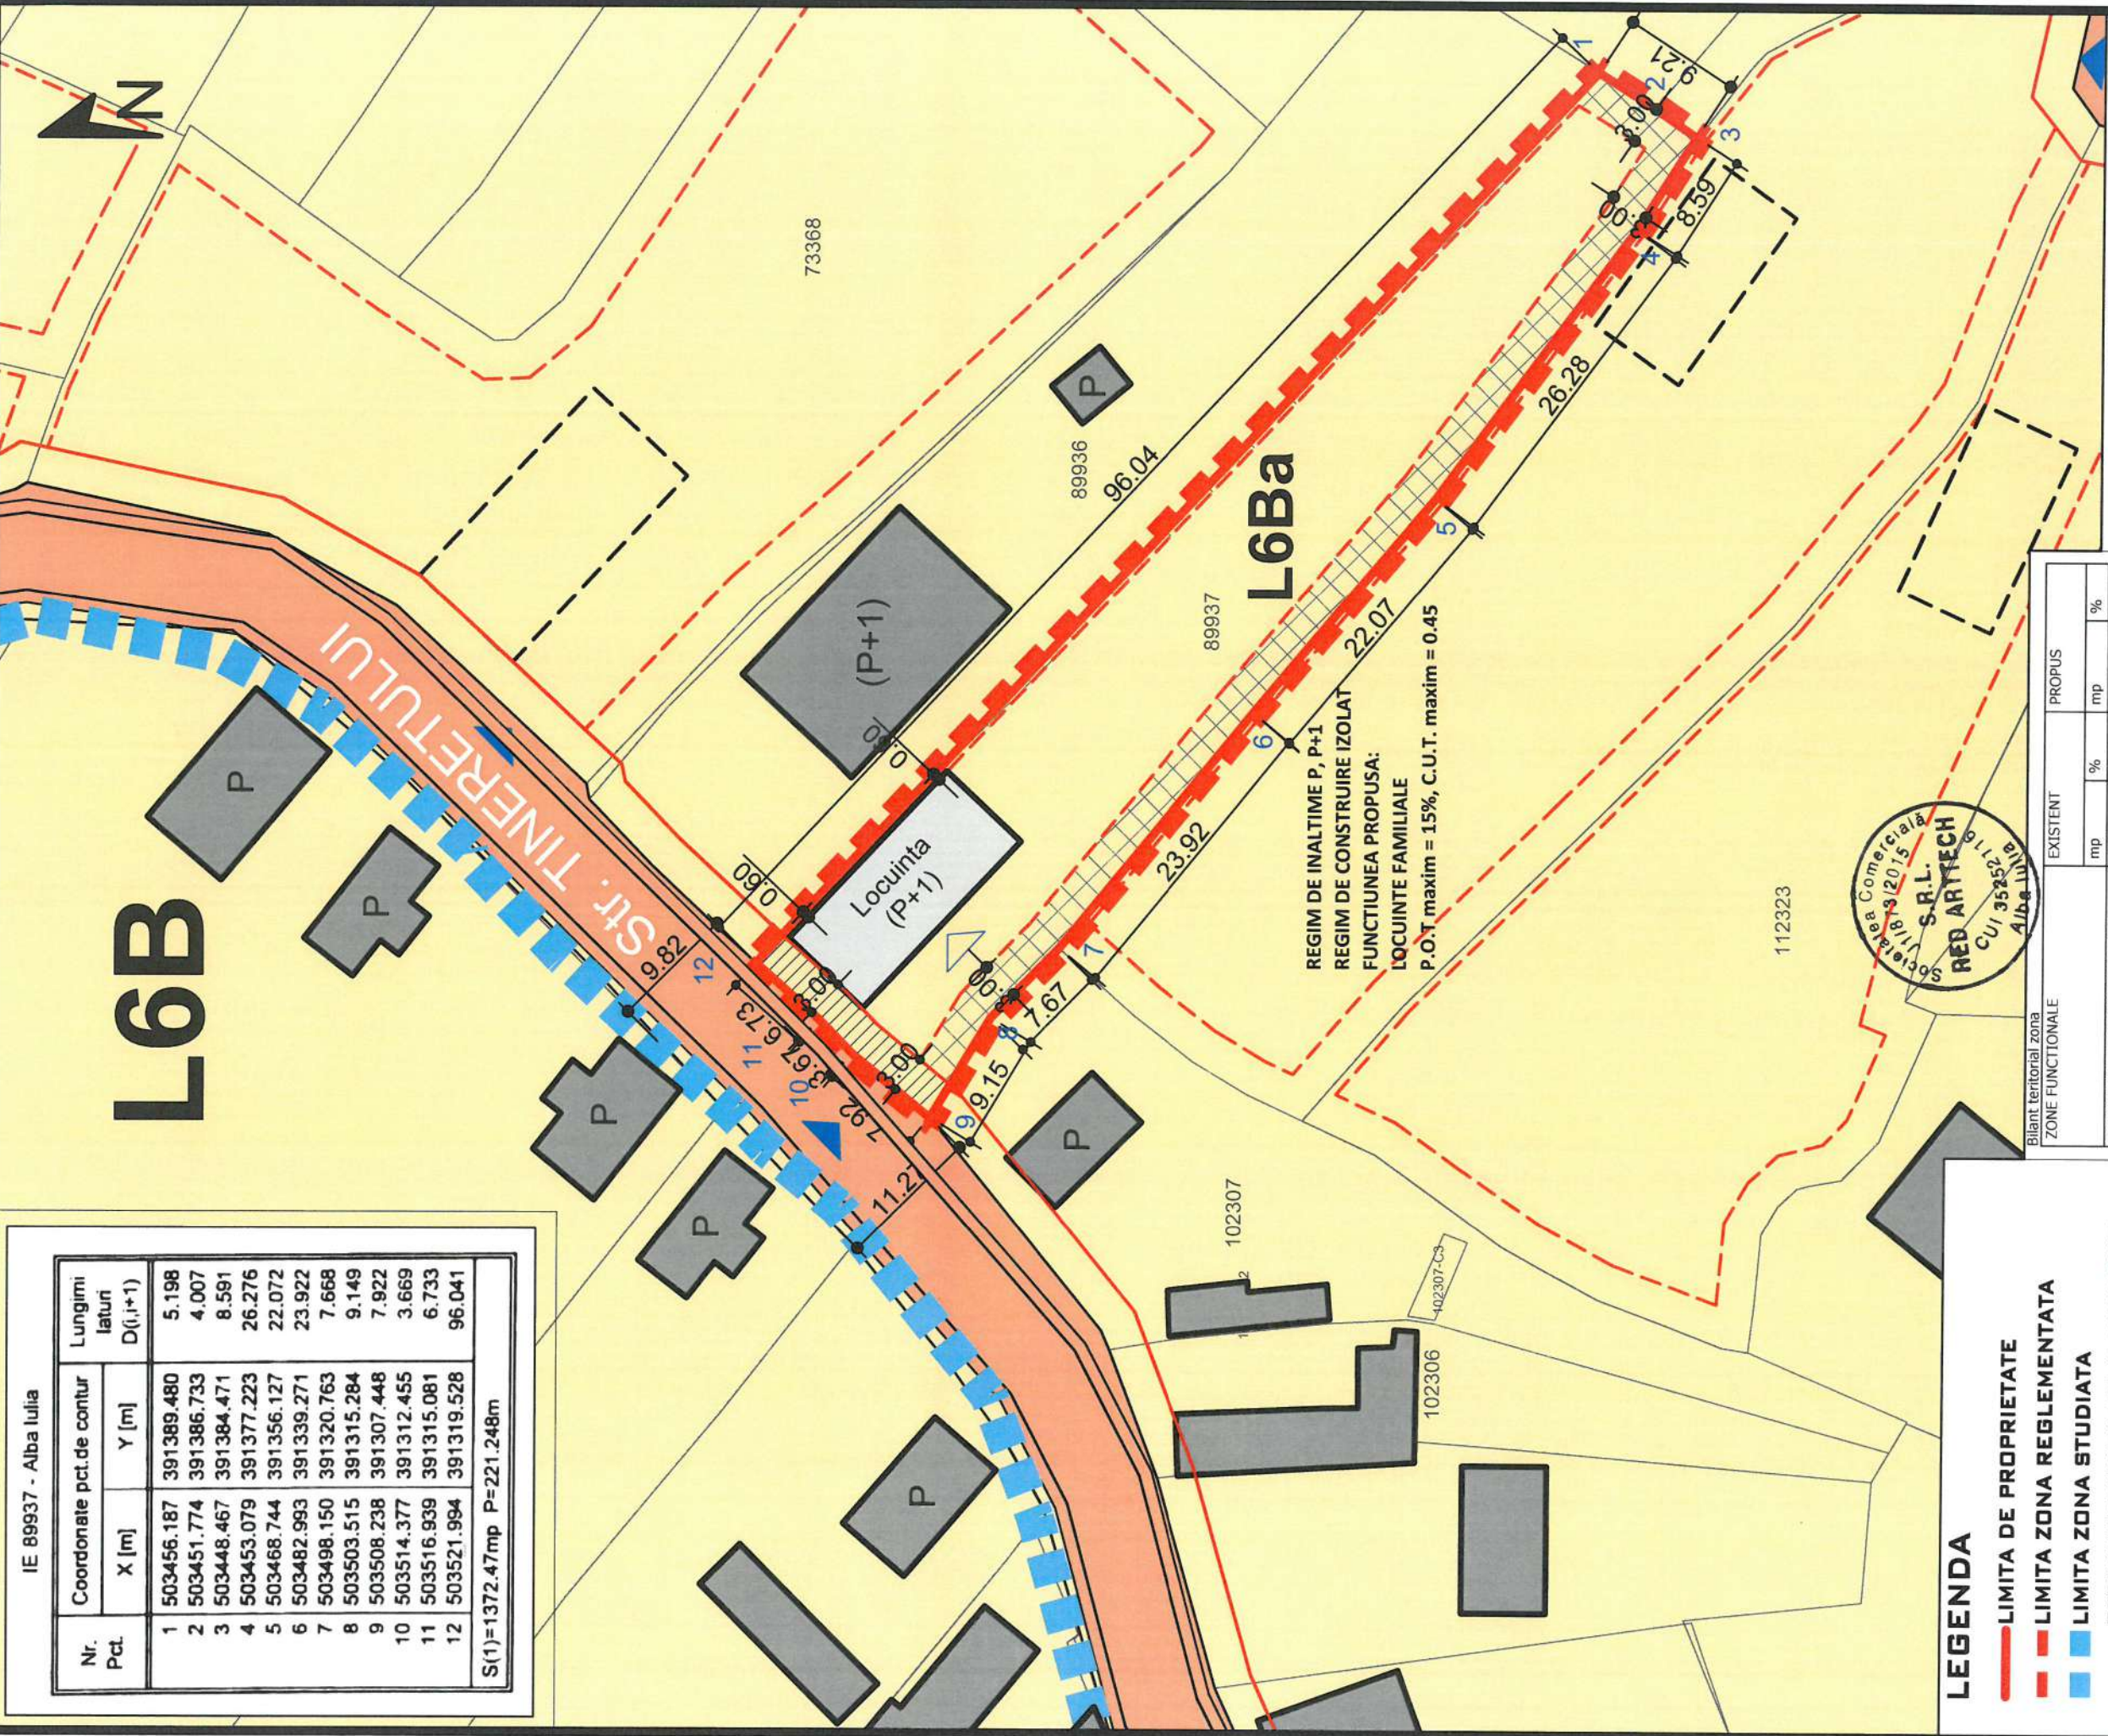

LEGENDA

- LIMITA DE PROPRIETATE
- LIMITA ZONA REGLEMENTATA
- LIMITA ZONA STUDIATA
- RETRAGERE FATA DE ALINIAMENT
- RETRAGERE FATA DE LIMITELE LATERALE ALE PARCELEI
- DOMENIUL PUBLIC
- PROPRIETATI PRIVATE
- ACCESSE AUTO SI PIETONALE
- ACCESSE IN CLADIRI
- CONSTRUCTII EXISTENTE
- CONSTRUCTIE PROPUSA

Bilant teritorial zona
ZONE FUNCTIONALE

SUPRAFATA ZONEI STUDIATE	EXISTENT		PROPOS	
	mp	%	mp	%
ZONA de LOCUINTE (L6Ba)	1373	100	1373	100
CONSTRUCTII (ZONA EDIFICABILA)	-	-	205.95	15
CIRCULATII SI PARCAJE	-	-	480.55	35
ZONA VERDE SI GRADINARIT	-	-	686.5	50

SC RED ARTECH SRL



BENEFICIAR:
SAVA RADU,
SAVA LAVINIA DENISA

DEN. LUCRARE:
PUZ - MODIFICARE REGLEMENTARI URBANISTICE
IN VEDEREA CONSTRUIRII UNEI LOCUINTE
INDIVIDUALE

DEN. PLANSA:
MARTIE
2023

SC 1/500

PROPRIETARI:
SAVA RADU, SAVA LAVINIA DENISA
CF 89937
suprafata terenului 1373 mp

SEF PROIECT: LAURA IOANA BAURDA
PROIECTAT: LAURA IOANA BAURDA
DESENAT: ADRIAN GOTA

NR. PR.
07-23
P.U.Z.

NR. PLANSA
AD4