


REGLEMENTARE ZONA REZIDENTIALA - LOGUINTE INDIVIDUALE, SEMICOLECTIVE, SPATIU COMERCIAL, CAI DE ACCES SI ECHIPARE TEHNICO-EDILITARA

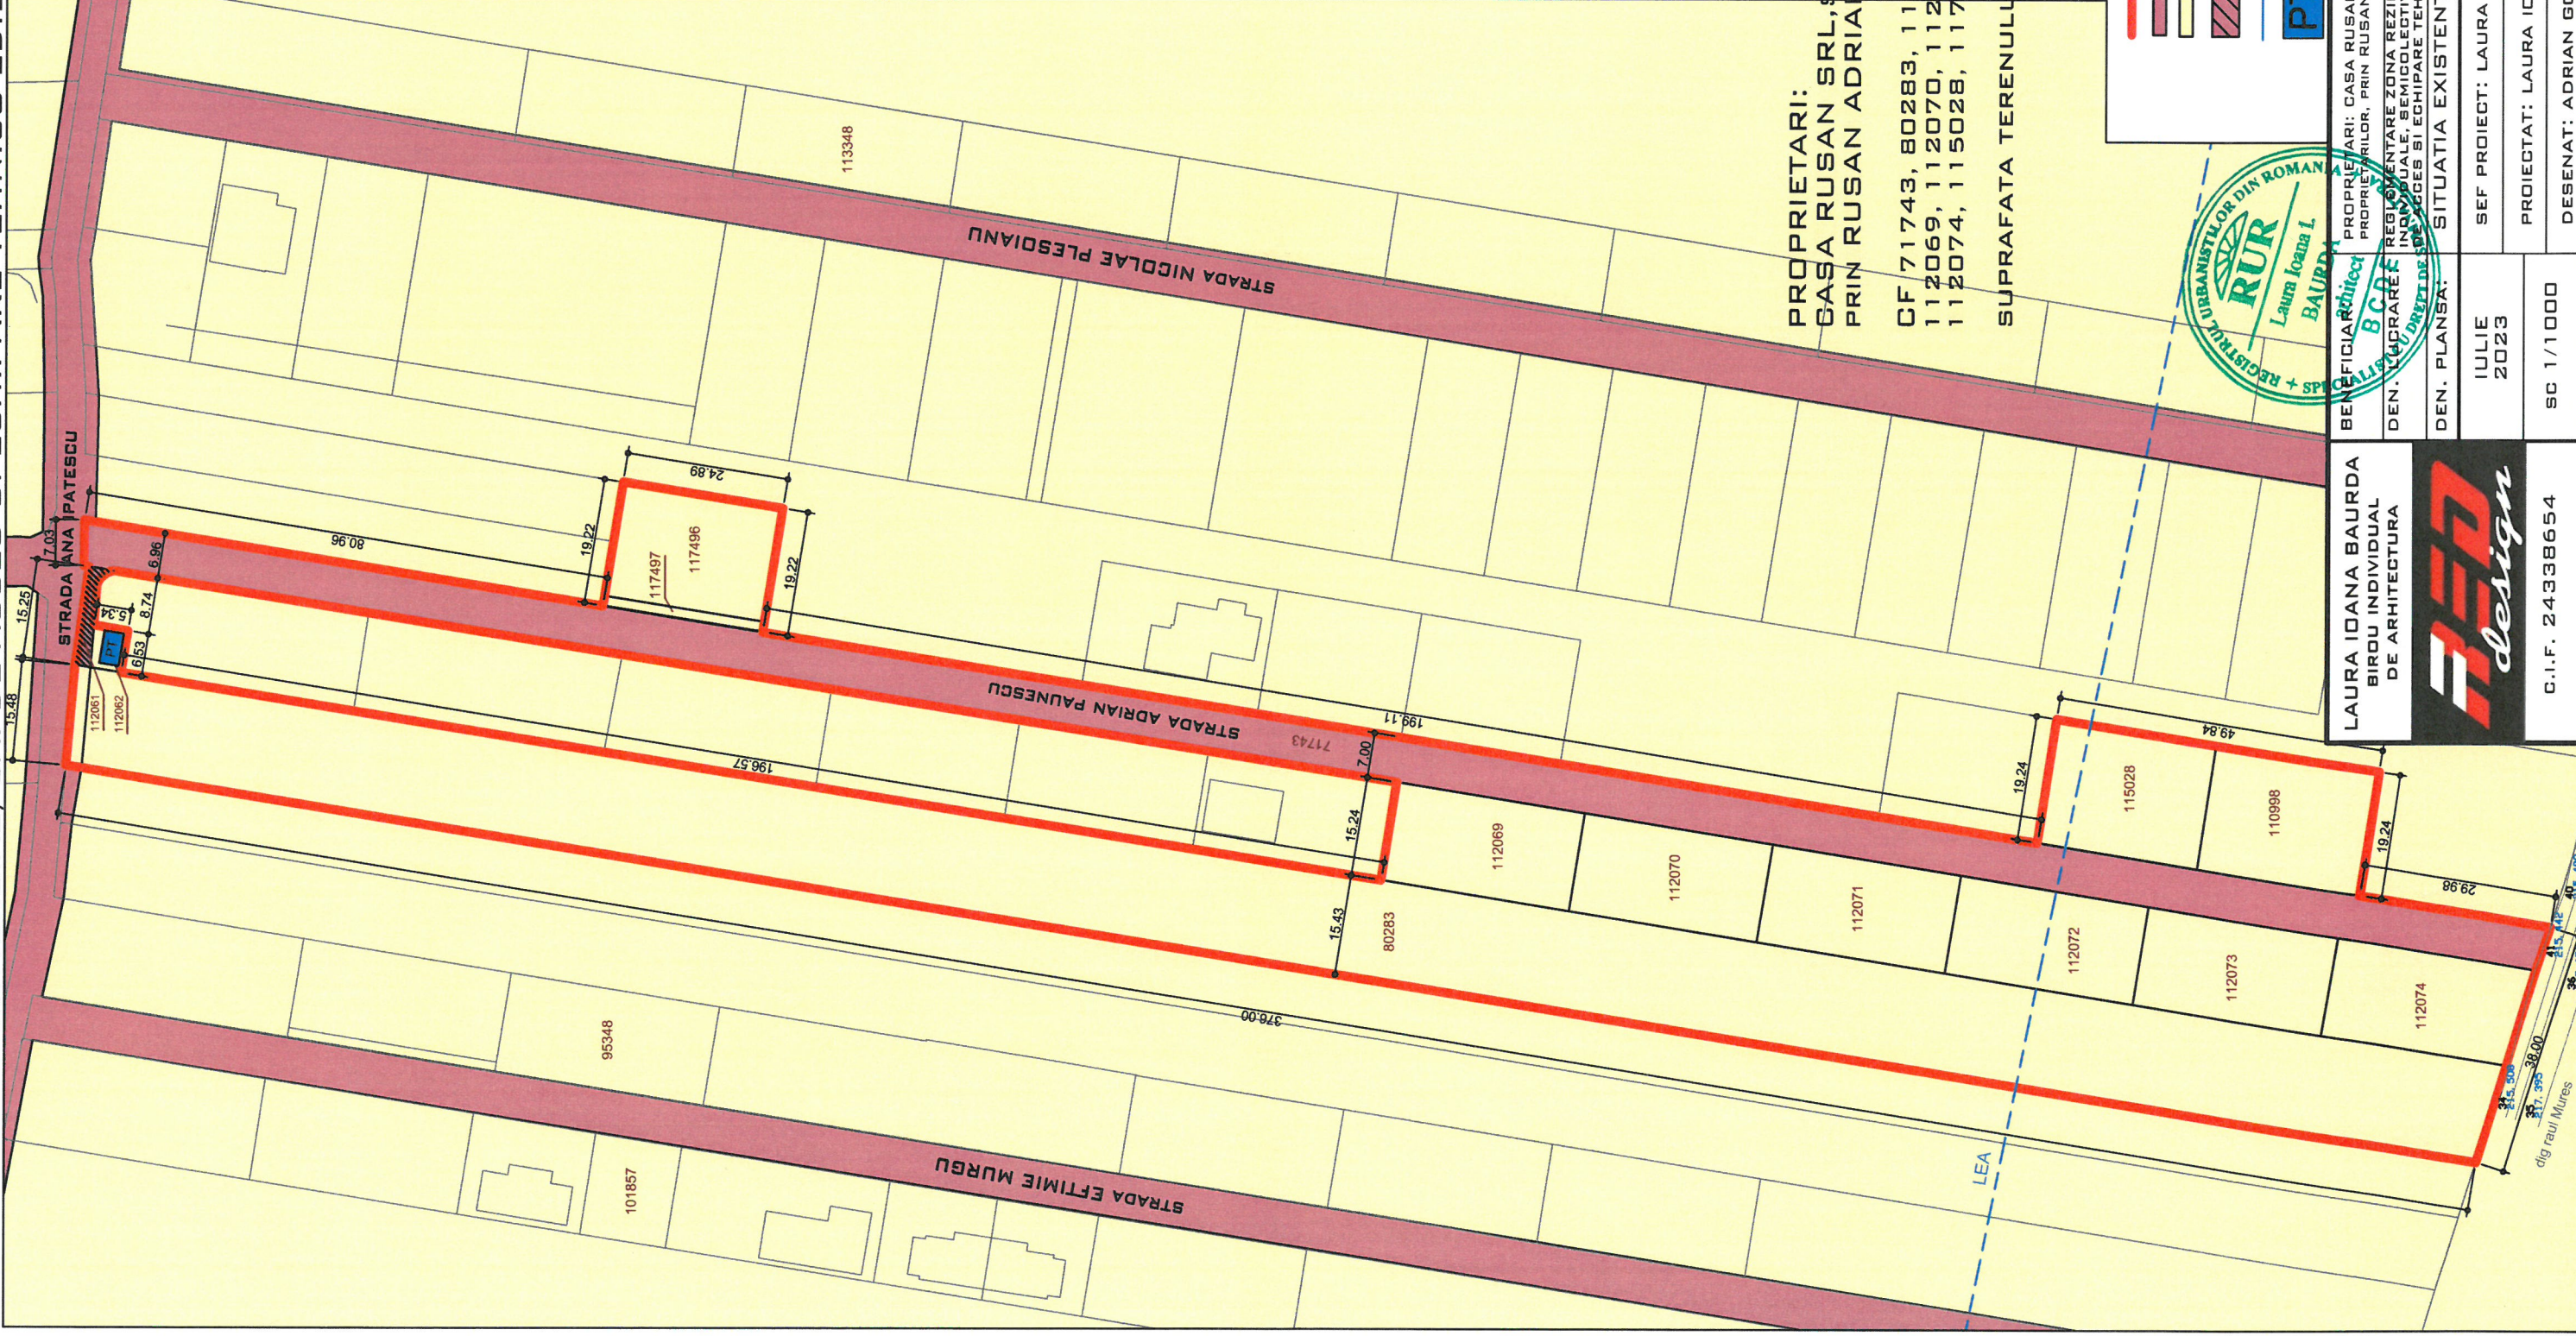

PROPRIETARI:
GASA RUSAN SRL, SI RESTUL PROPRIETARILOR,
PRIN RUSAN ADRIAN IONEL

CF 71743, 80283, 110998, 112061, 112062,
112069, 112070, 112071, 112072, 112073,
112074, 115028, 117496, 117497

SUPRAFATA TERENULUI 12674 MP

- LIMITA DE PROPRIETATE
- STRADA EXISTENTA
- ZONA DE LOGUINTE - L3A
- DRUM DEZVOLTAT
- IN DOC. URB. ANTERIOARE
- LEA

PT PUNCT TRANSFORMARE EXISTENT



Laura Ioana Baurda
BIROU INDIVIDUAL DE ARHITECTURA

BCAF
BENEFICIAR ARHITECT

PROPRIETARI: CASA RUSAN SRL SI RESTUL PROPRIETARILOR, PRIN RUSAN ADRIAN IONEL

REGLEMENTARE ZONA REZIDENTIALA - LOGUINTE INDIVIDUALE, SEMICOLECTIVE, SPATIU COMERCIAL, CAI DE ACCES SI ECHIPARE TEHNICO-EDILITARA

SITUATIA EXISTENTA

NR. PR. 03-22 P.U.Z.

design

C.I.F. 24338654

| | | |
|---------------------------------|--|----------------------|
| BENEFICIAR ARHITECT | PROPRIETARI: CASA RUSAN SRL SI RESTUL PROPRIETARILOR, PRIN RUSAN ADRIAN IONEL | NR. PR. 03-22 P.U.Z. |
| DEN. PLANSA: SITUATIA EXISTENTA | REGLEMENTARE ZONA REZIDENTIALA - LOGUINTE INDIVIDUALE, SEMICOLECTIVE, SPATIU COMERCIAL, CAI DE ACCES SI ECHIPARE TEHNICO-EDILITARA | |
| DEN. PLANSA: IULIE 2023 | SEF PROIECT: LAURA IOANA BAURDA | NR. PLANSA AD2 |
| SC 1/1000 | PROIECTAT: LAURA IOANA BAURDA | |
| | DESENAT: ADRIAN GOTA | |