


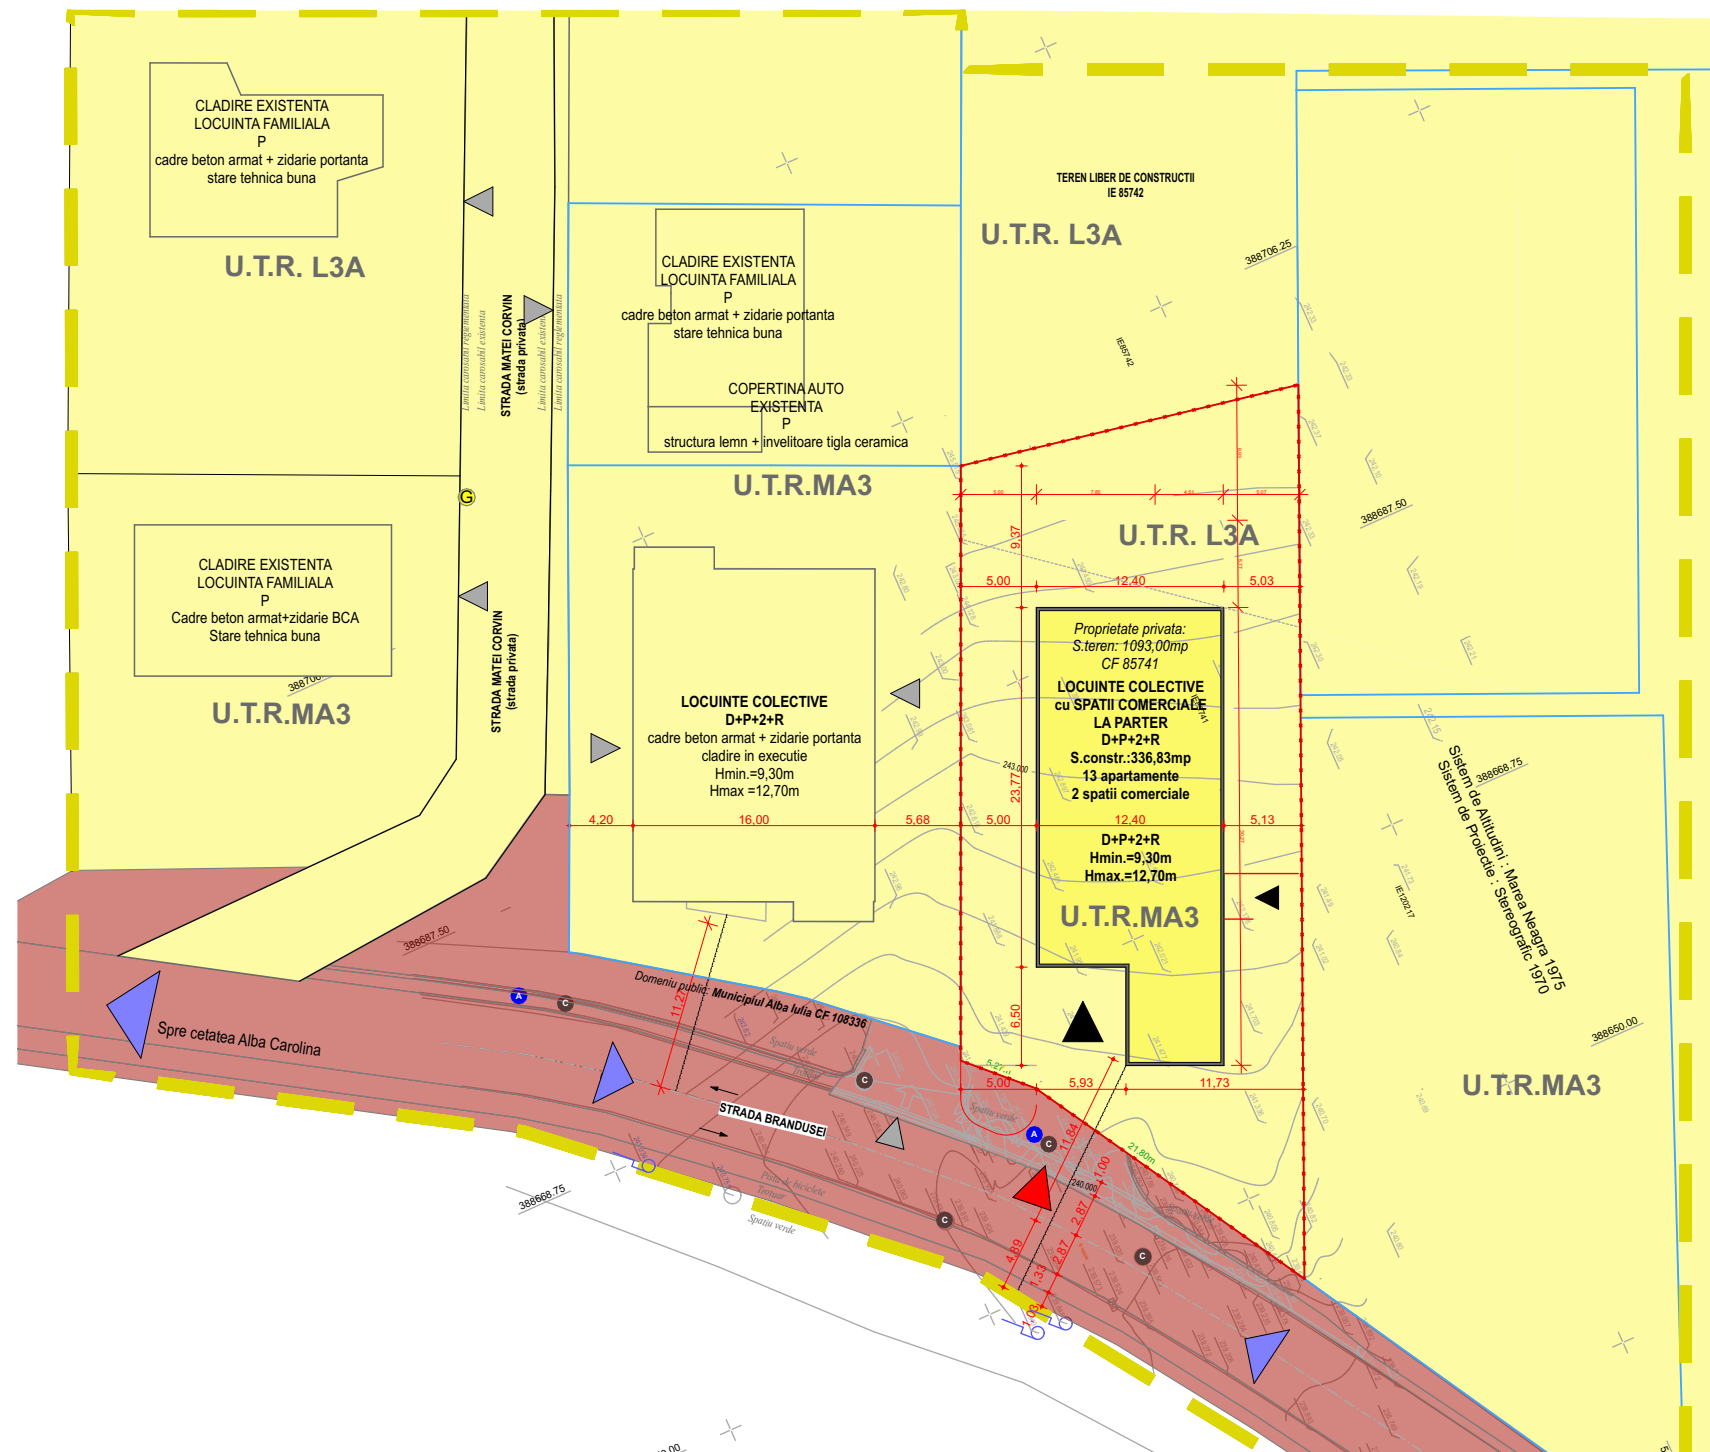

LEGENDA	
LIMITE	
	Limita zona studiata prin PUD
	Limita parcela ce a generat PUD
	Limita parcele vecine
ZONIFICARE	
L3A	Zona de locuinte individuale si semicollective, cu maxim P+1+M niveluri, situate in afara arilor protejate, in regim de constr. inansul, cuplat si izolat
MA3	Subzona mixta cu regim de construire continuu, discontinuu sau punctual si inaltime maxime de P+3 niveluri
SIMBOLURI TOPOGRAFICE	
	Stalp lemn, cabluri transport curent si CATV
	Camin canalizare
	Conducta gaz
	Camin apa
PROPRIETATE (PUBLICA / PRIVATA)	
	Proprietate publica de interes local
	Proprietate privata a persoanelor fizice sau juridice
	Propunere mobilara parcela (locuinte colective)



VERIFICATOR EXPERT	NUME	SEMNATURA	CERINTA	REFERAT / EXPERTIZA NR. / DATA
	S.C.ARHITECT MAGDA S.R.L.			beneficiar:
	J 01 / 1174 / 05			GOIA GABRIEL
	NUME	SEMNATURA	scara	denumire proiect :
sef proiect:	arh.Sorin Magda		1:500	CONSTRUIRE LOCUINTE COLECTIVE CU SPATII COMERCIALE LA PARTER SI RACORDARE LA UTILITATI
proiectat:	arh.Marius Barbieri		data	adresa proiect :Jud. Alba, loc. Alba Iulia, str. Brandusei, Nr. FN
desenat:	arh.Sorin Magda		07.2025	denumire planșa : REGIM JURIDIC SI OBIECTIVE DE UTILITATE PUBLICA
				nr. proiect 17/2025
				faza P.U.D.+ D.T.A.C.
				planșa nr 05