


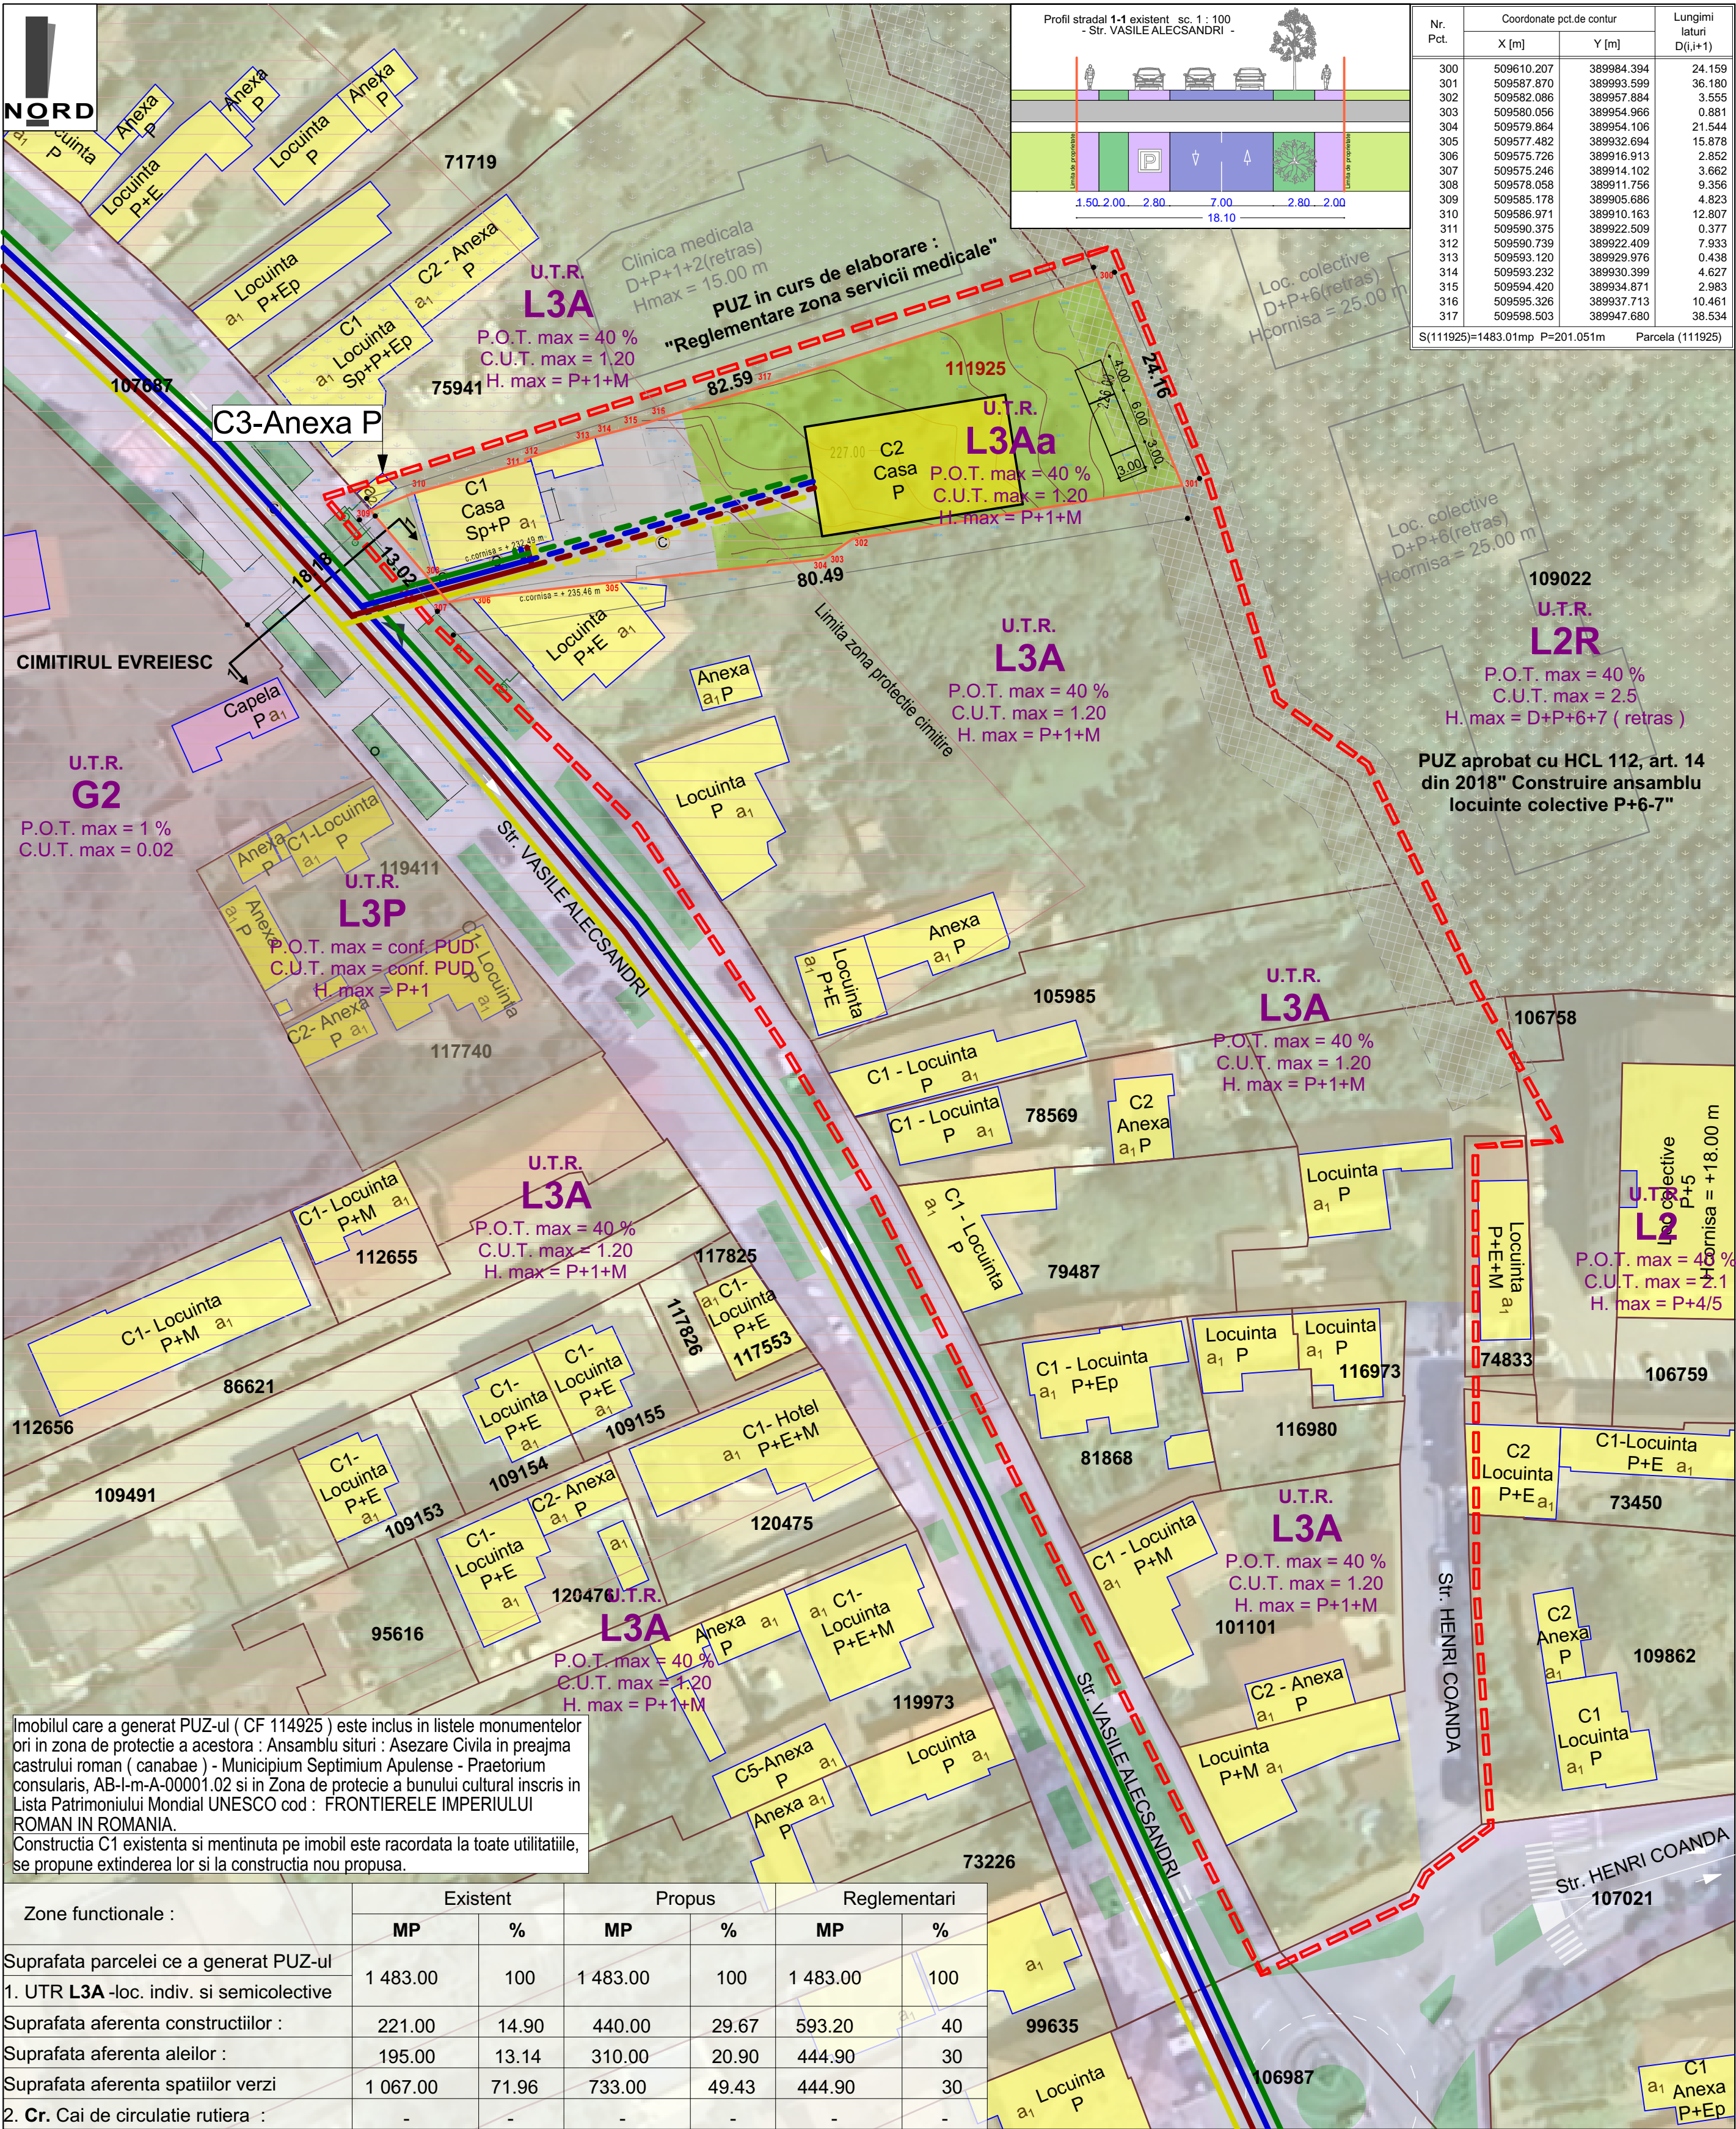

LEGENDA :

- Limita zonei minime care se va reglementa conform A.O. 2 din 2025
- Limita de proprietate vecinatati
- Limita de proprietate parcela ce a generat PUZ-ul
- Cladiri existente in zona
- Cladire propusa
- Zona de protectie cimitire
- Zona retrageri minime fata de aliniament propus prin PUZ aprobat cu HCL 112, art. 14 din 2018

Asigurarea utilitatilor

- Retea electrica existenta in zona si bransament existent C1
- Bransament propus retea electrica pentru noua constructie
- Retea apa existenta in zona si bransament existent C1
- Bransament propus retea apa pentru noua constructie
- Retea canalizare existenta in zona si bransament existent C1
- Bransament propus retea canalizare pentru noua constructie
- Retea gaz existenta in zona si bransament existent C1
- Bransament propus retea gaz pentru noua constructie

