
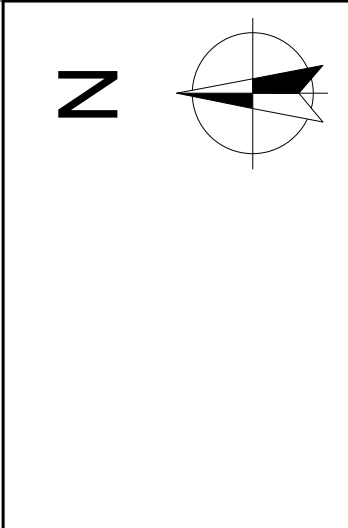


Nr. Pct.	X [m]	Y [m]
23	512721.527	389066.243
24	512680.891	389080.785
25	512669.168	389084.981
26	512679.888	388869.282
27	512582.609	388868.432
28	512591.806	388865.559
29	512606.584	388859.892
30	512622.393	388854.673
31	512641.395	388849.253
32	512645.033	388848.185
33	512734.172	389063.542

S=15900 mp

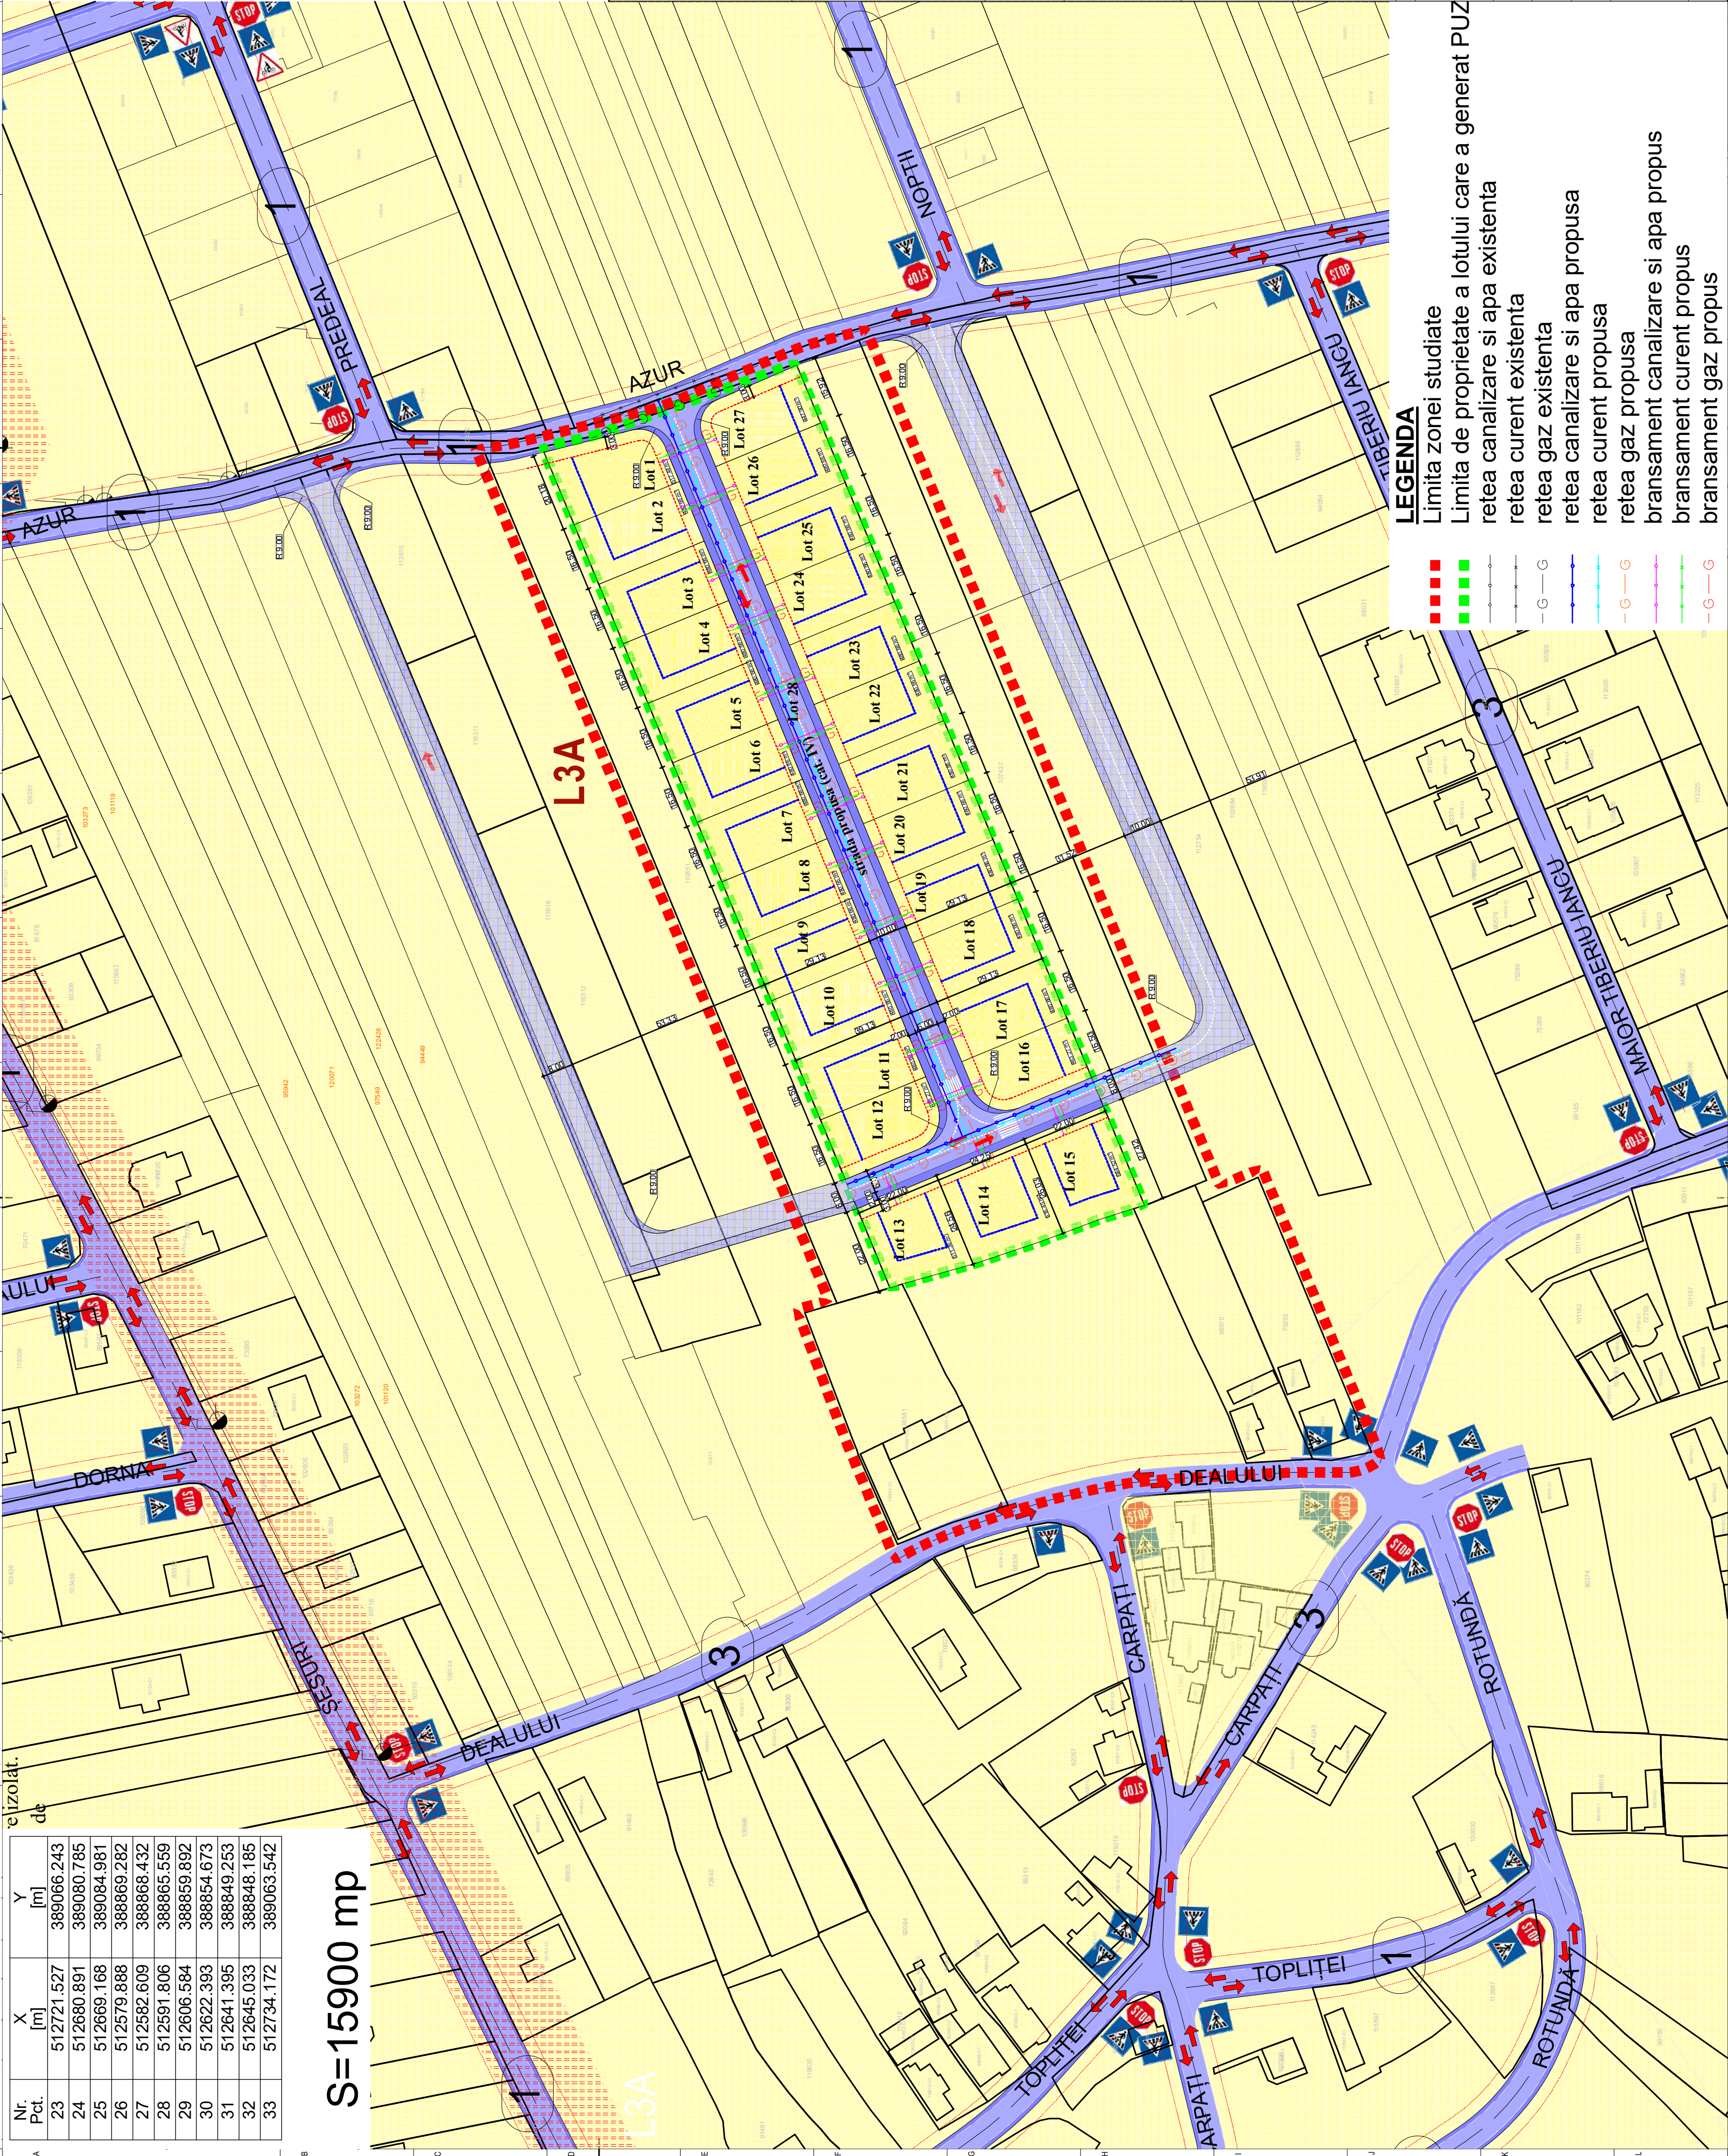

DENUMIRE PROIECT:
PUZ PENTRU PARCELARE IN LOTURI
LOCUINTE INDIVIDUALE SI
REALIZARE CALE DE ACCES

AMPLASAMENT:
str. Azur FN Alba Iulia jud. Alba

CLASA DE IMPORTANȚĂ - III
CATEGORIA DE IMPORTANȚĂ - Dredusa
GRAD DE REZISTENȚĂ LA FOC - II

BENEFICIAR:
IVAN MARIA, SPRANCEANA ELENA

str. Scarisara, nr.21 Alba Iulia jud. Alba

PROIECTANT GENERAL:
SC BP FREUND SRL
J01/1535/2017
37534504



PROIECTANT SPECIALITATE:
arh. MONICA FREUND-FLESCHE

SEF PROIECT: arh. ZSOLT FREUND-FLESCHE	
PROIECTAT: ing RADU ENACHE	
DESEINAT: arh. MONICA FREUND-FLESCHE	

REGLEMENTARI EDITARE	Proiect nr. 20/2024	Scara:	Data: 10/2024
PUZ	Faza Plansa	3	