


INVENTAR DE COORDONATE
CALCULUL ANALITIC AL SUPRAFETELOR

Parcela (112795)

Nr. Pct.	Coordonate pct.de contur		Lungimi laturi D(i,i+1)
	X [m]	Y [m]	
135	507441.512	388245.997	3.5
144	507443.592	388243.182	18.554
145	507454.618	388228.26	0.861
146	507455.113	388227.555	3.177
147	507456.339	388224.955	32.015
148	507475.338	388198.755	3.456
138	507477.583	388196.128	94.868
149	507550.723	388256.547	48.943
132	507586.101	388286.921	1.879
150	507599.559	388286.536	10.534
151	507592.97	388298.502	40.612
152	507605.173	388337.237	7.687
153	507606.817	388344.746	1.339
154	507607.103	388346.054	7.017
155	507607.685	388353.047	7.511
156	507608.822	388360.471	20.756
157	507609.693	388381.209	3.5
127	507609.416	388384.698	217.784

S(112795)=11492.93mp P=523.792m

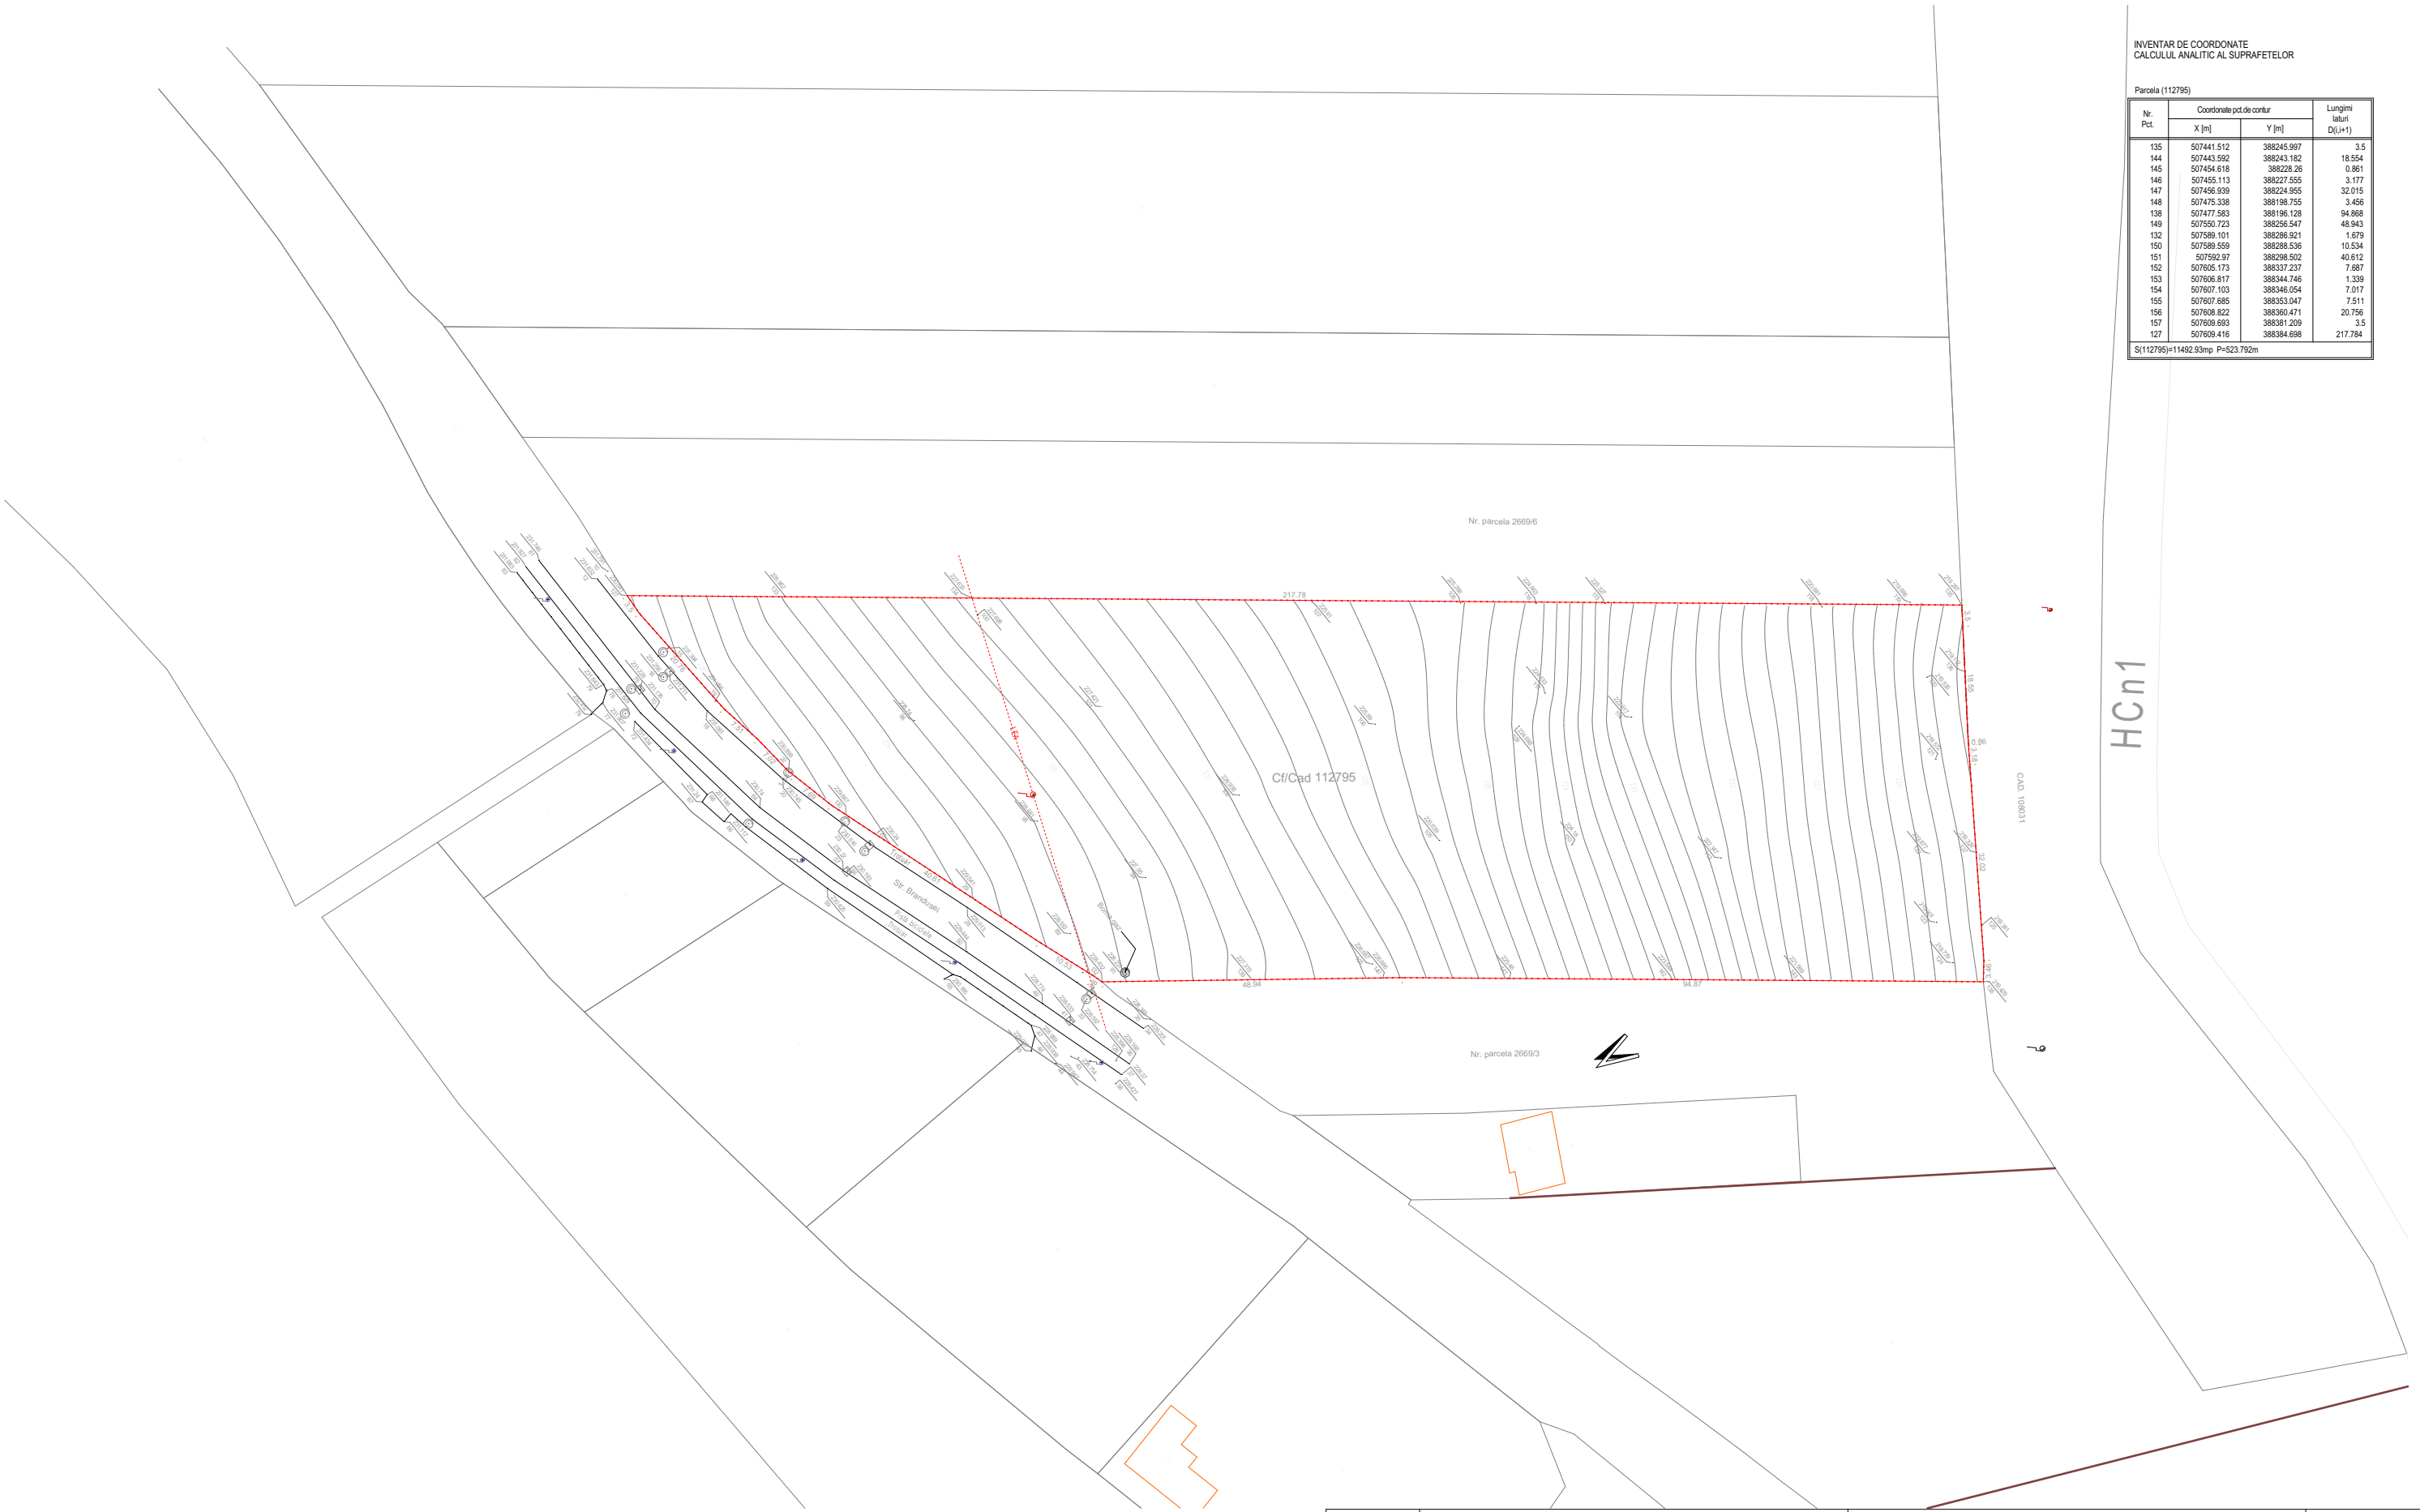

GRUPUL ARHITECTURAL
PENTRU ROMANIA
4501
Sorin
MAGDA
Arhitect cu drept de semnatura

 S.C.ARHITECT MAGDA S.R.L. J 01 / 1174 / 05			beneficiar: GHERASIM VIRGIL VIOREL nr. proiect 09/2025		
	NUME	SEMNATURA	scara 1:1000	denumire proiect : ELABORARE PUZ ANSAMBLU LOCUINTE COLECTIVE amplasament :mun. Alba Iulia, str. Brandusei, F.N., jud. ALBA	faza P.U.Z.
sef proiect:	arh.Sorin Magda		data 12.2025	denumire plansa : PLAN TOPOGRAFIC	plansa nr 02
proiectat:	arh.Marius Barbieri				
proiectat:	arh.Sorin Magda				
desenat:	stud.arh.Iancu Florian				