


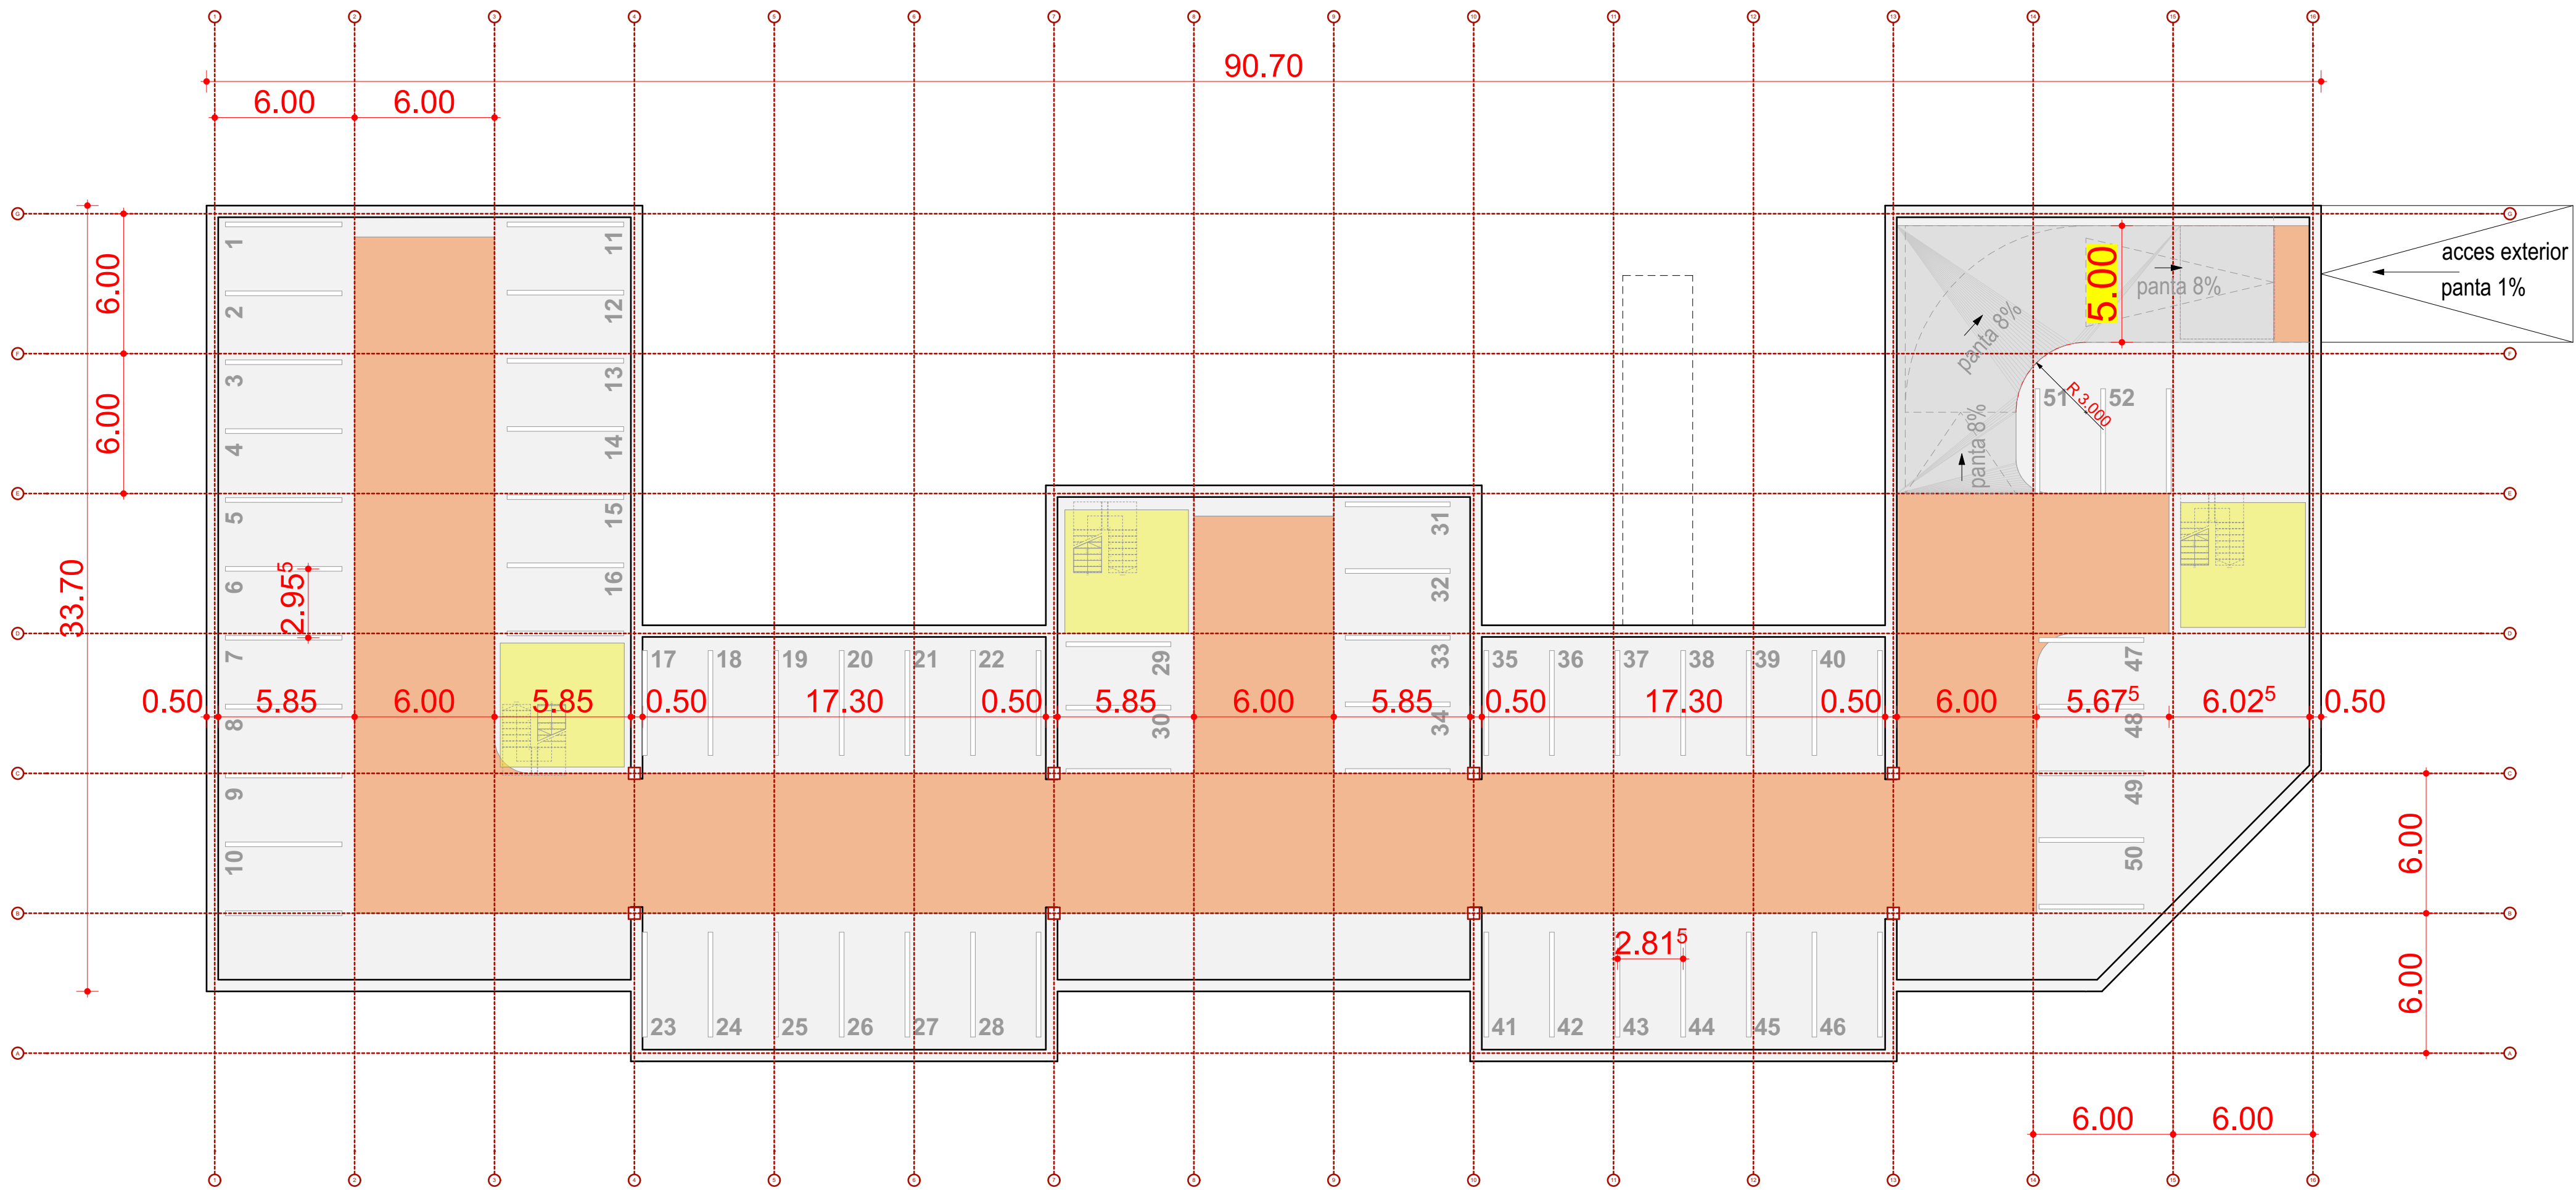

PLAN DEMISOL
Sc= 2.275,00 mp
Categoria de importanta "C" Normala
Grad de rezistenta la foc II



			S.C.ARHITECT MAGDA S.R.L. J 01 / 1174 / 05		beneficiar: GHERASIM VIRGIL VIOREL		nr. proiect 09/2025	
NUME		SEMNETATURA	scara 1:200	denumire proiect : ELABORARE PUZ ANSAMBLU LOCUINTE COLECTIVE		faza P.U.Z.		
sef proiect:	arh.Sorin Magda		data 12.2025	amplasament :mun. Alba Iulia, str. Brandusei, F.N., jud. ALBA		denumire plansa : PLAN DEMISOL_preliminar		
proiectat:	arh.Marius Barbieri							
proiectat:	arh.Sorin Magda							
desenat:	stud.arh.Iancu Florian						plansa nr A01	