


PUZ - CONSTRUIRE LOCUINTA UNIFAMILIALA, GARAJ, IMPREJMUIRE SI BAZIN VIDANJABIL

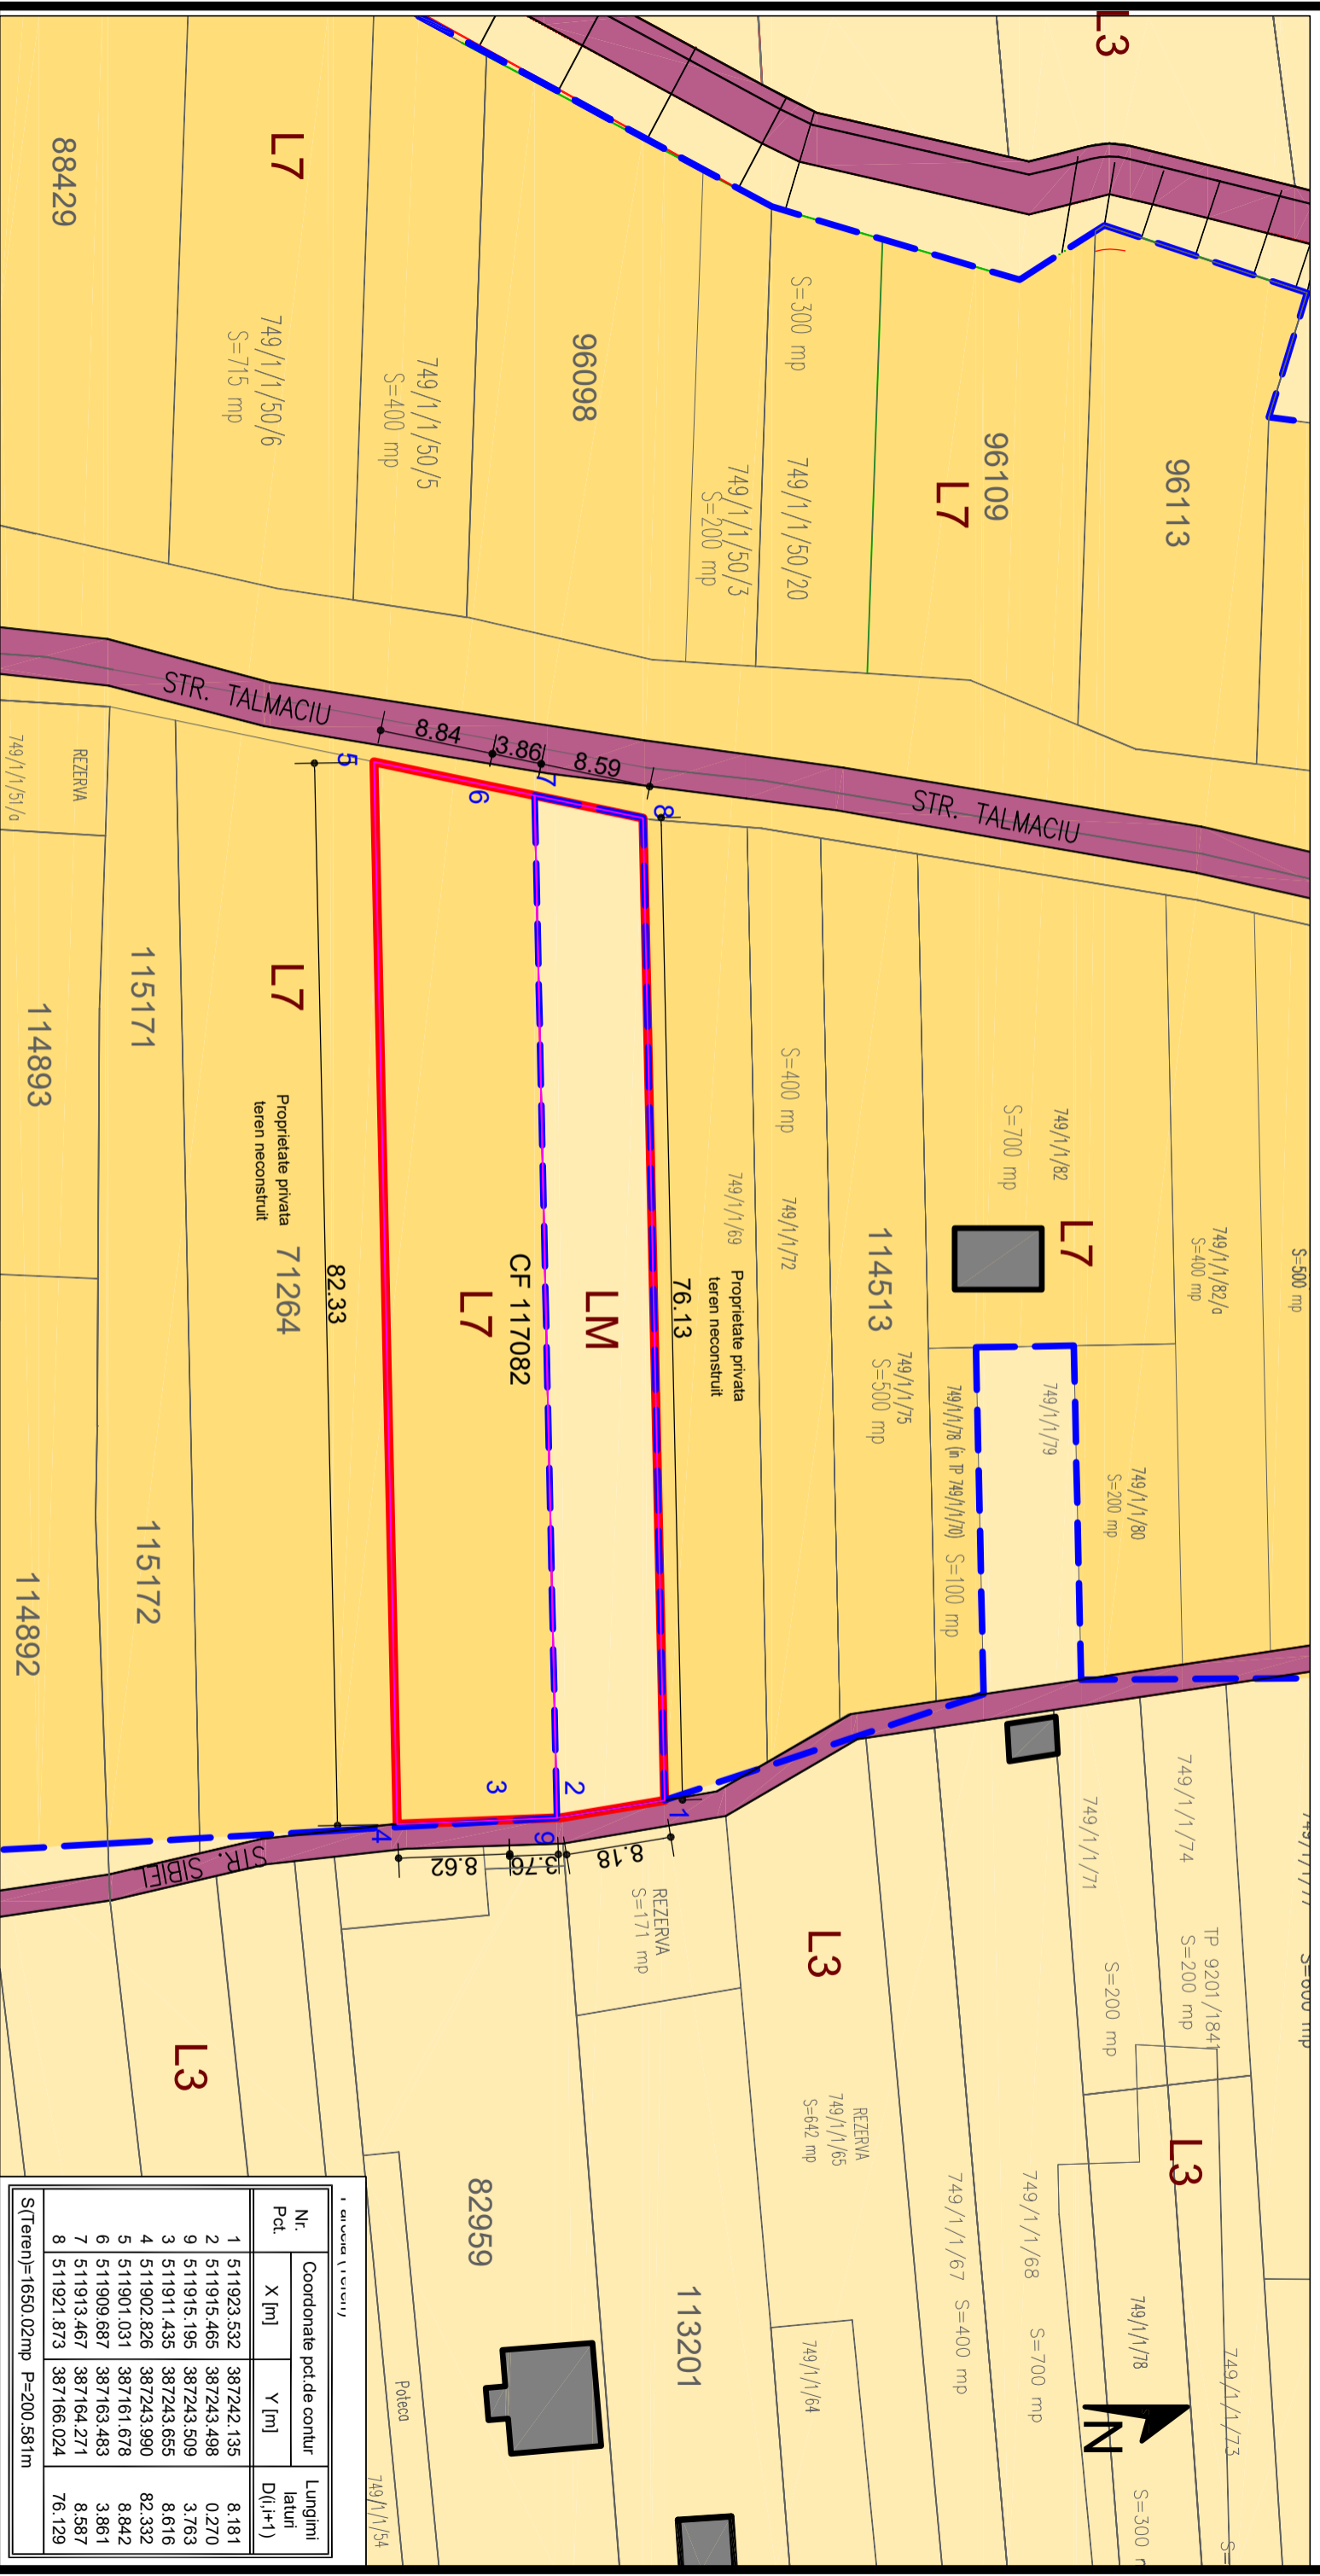

Nr. Pct.	Coordonate pol.de contur		Lungimi laturi D(i,+1)
	X [m]	Y [m]	
1	511923.532	387242.135	8.181
2	511915.465	387243.498	0.270
9	511915.195	387243.509	3.763
3	511911.435	387243.655	8.616
4	511902.826	387243.990	82.332
5	511901.031	387161.678	8.842
6	511909.687	387163.483	3.861
7	511913.467	387164.271	8.587
8	511921.873	387166.024	76.129

S(Teren)=1650.02mp P=200.581m

PROPRIETARI:
CRISTEA IOANA-ALEXANDRA
 CF 1 17082
 SUPRAFATA TERENULUI 1650 MP

- LIMITA DE PROPRIETATE
- - - LIMITA ZONA L7
- STRADA EXISTENTA
- ZONA DE LOCUINTE - LM
- ZONA DE LOCUINTE - L7
- CONSTRUCII EXISTENTE

LAURA IOANA BAURDA BIROU INDIVIDUAL DE ARHITECTURA C.I.F. 24338654		BENEFICIAR: CRISTEA ALEXANDRA IOANA		NR. PR. 21-22 P.U.Z.	
DEN. LUCRARE: CONSTRUIRE LOCUINTA UNIFAMILIALA, GARAJ, IMPREJMUIRE SI BAZIN VIDANJABIL		DEN. PLANSA: SITUATIA EXISTENTA		NR. PLANSA A02	
OCTOMBRIE 2022		SEF PROIECT: LAURA IOANA BAURDA		PROIECTAT: LAURA IOANA BAURDA	
SC 1/500		DESENAT: ADRIAN GOTTA		NR. PLANSA A02	