


PUD - CONSTRUIRE LOCUINTA INDIVIDUALA, ANEXE GOSPODARESTI (FILIGORIE, PISCINA) SI IMPREJMUIRE

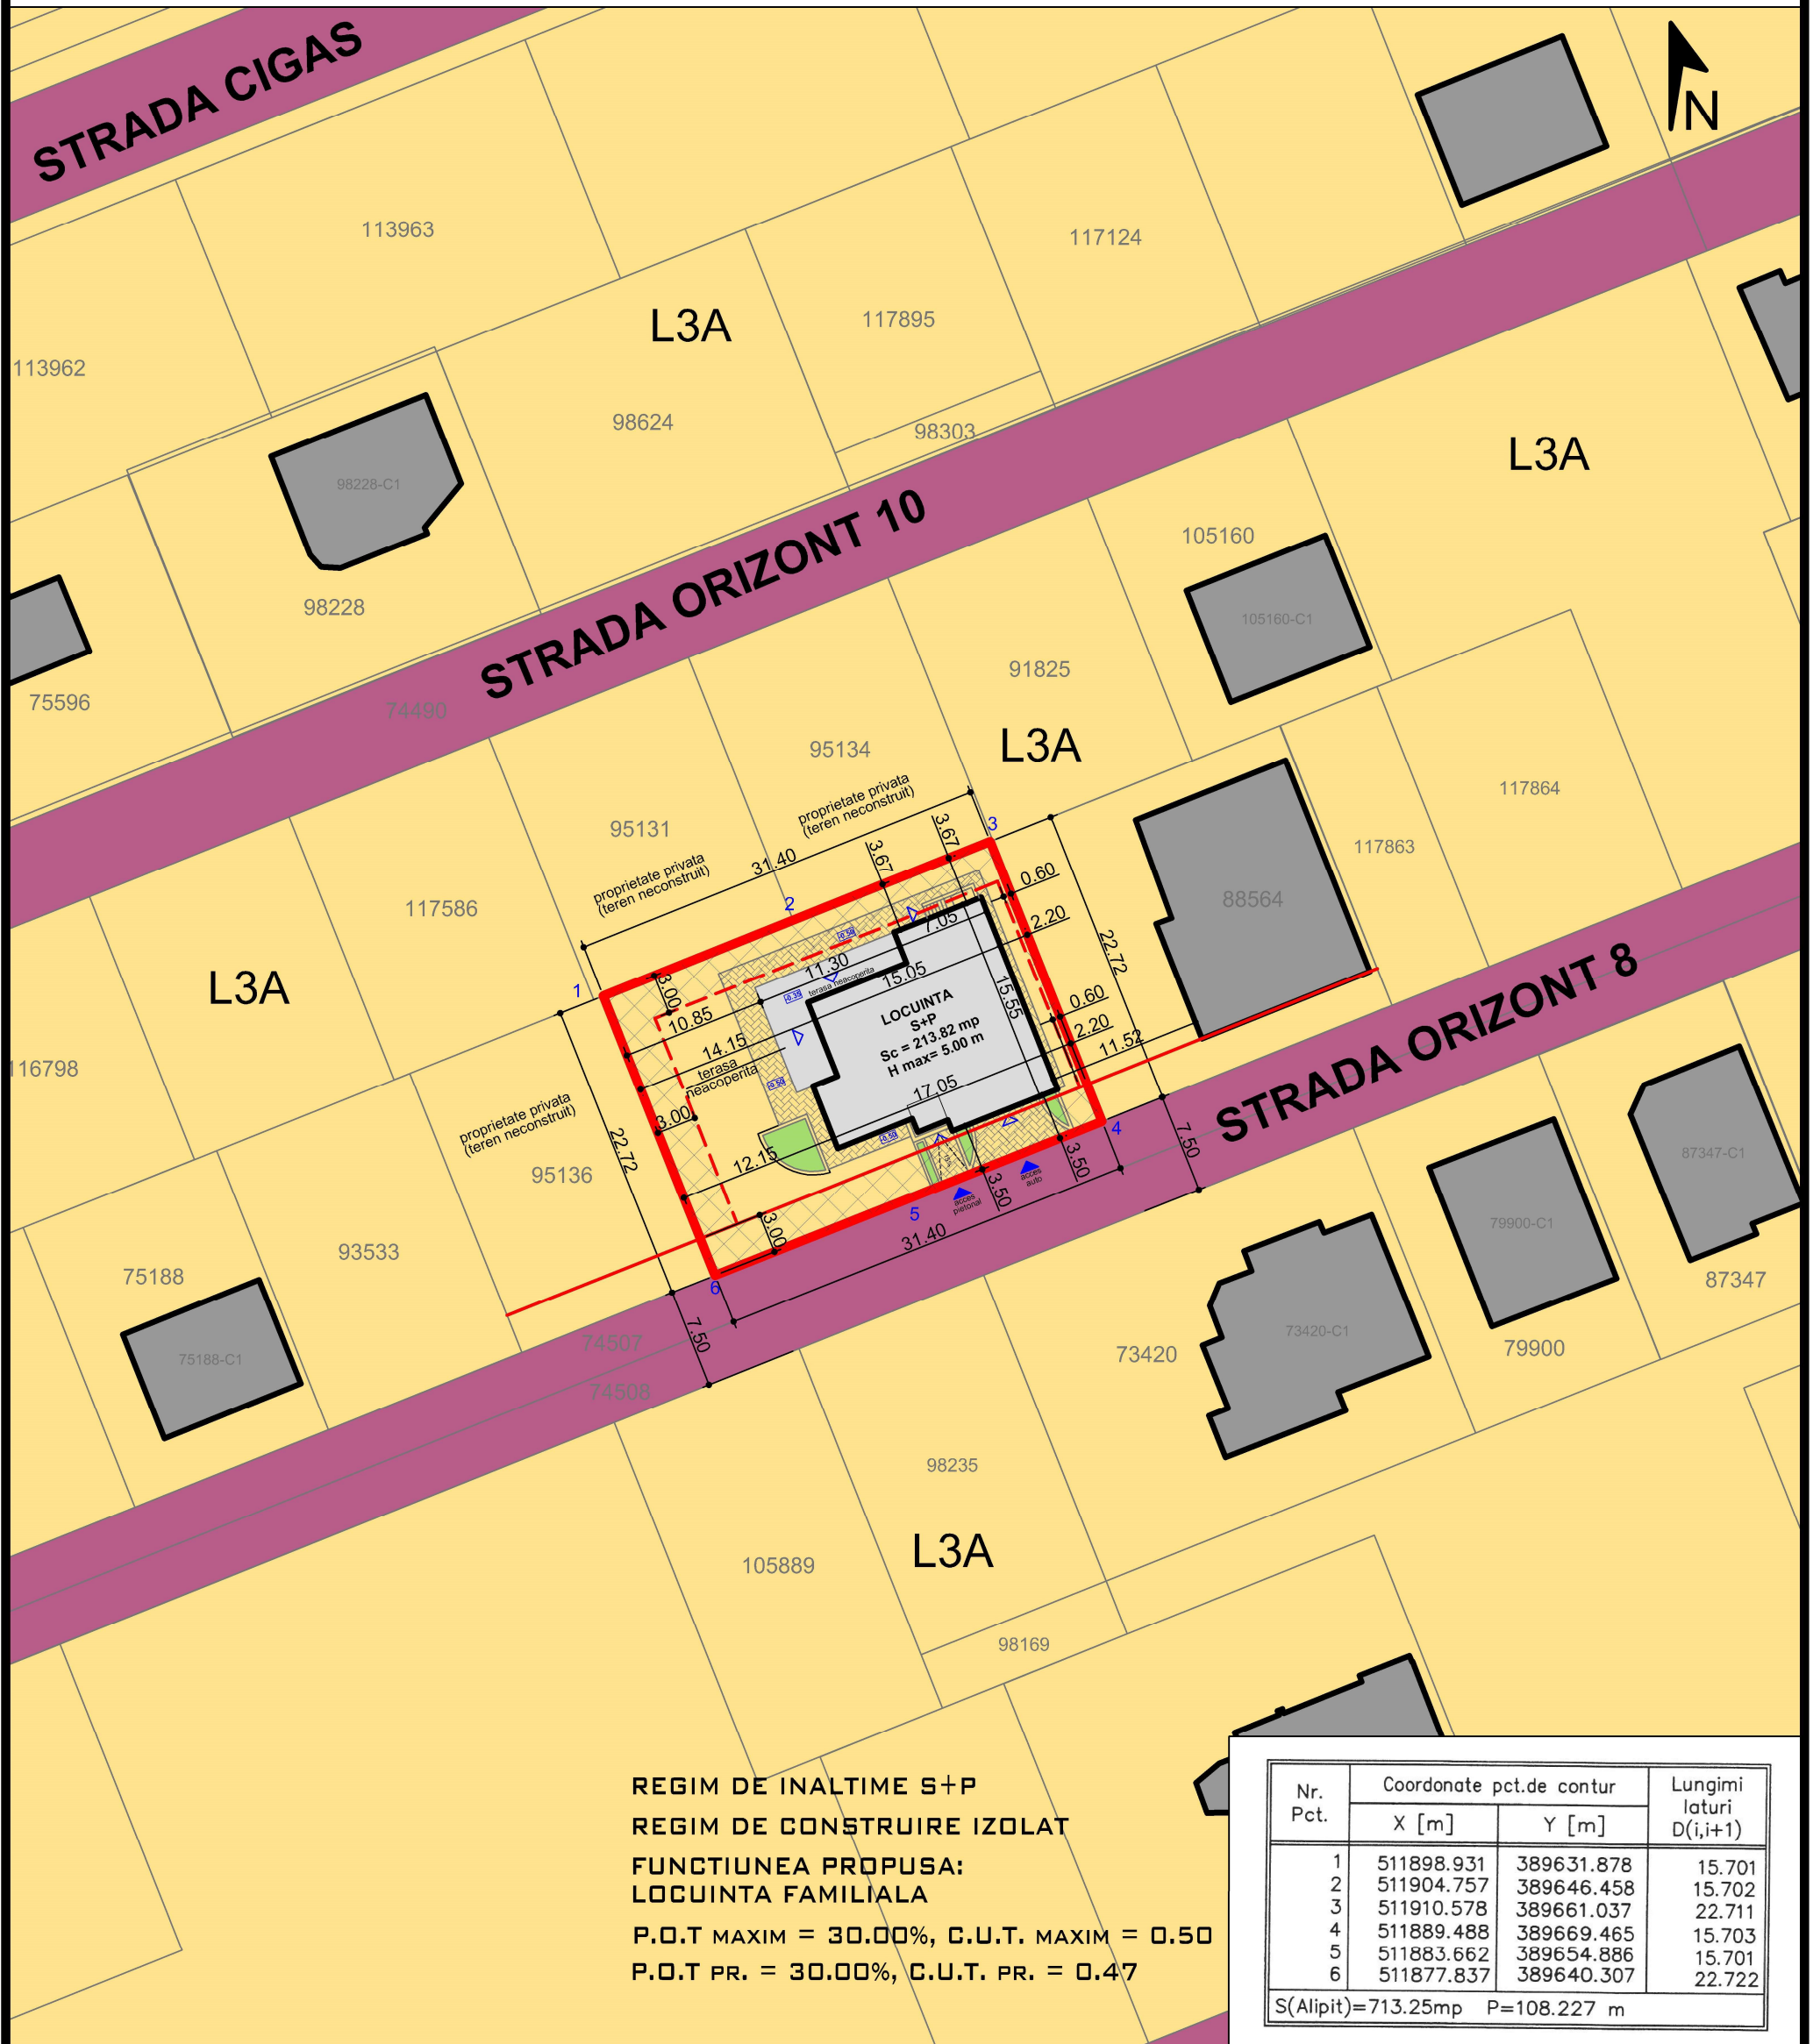

REGIM DE INALTIME S+P
 REGIM DE CONSTRUIRE IZOLAT
 FUNCTIUNEA PROPUASA:
 LOCUINTA FAMILIALA
 P.O.T MAXIM = 30.00%, C.U.T. MAXIM = 0.50
 P.O.T PR. = 30.00%, C.U.T. PR. = 0.47

Nr. Pct.	Coordonate pct.de contur		Lungimi laturi D(i,i+1)
	X [m]	Y [m]	
1	511898.931	389631.878	15.701
2	511904.757	389646.458	15.702
3	511910.578	389661.037	22.711
4	511889.488	389669.465	15.703
5	511883.662	389654.886	15.701
6	511877.837	389640.307	22.722

S(Alipit)=713.25mp P=108.227 m

LEGENDA

- LIMITA DE PROPRIETATE
- - - RETRAGERE FATA DE ALINIAMENT
- - - RETRAGERE FATA DE LIMITELE LATERALE ALE PARCELEI
- INTERDICTIE DE CONSTRUIRE (ZONA NEEDIFICABILA)
- ▲ ACCESE AUTO SI PIETONALE
- ▲ ACCESE IN CLADIRI
- CONSTRUCTII EXISTENTE
- CONSTRUCTIE PROPUASA
- ZONA SP. VERDE
- ZONA LOCUINTE INDIVIDUALE
- STRADA EXISTENTA

Bilant teritorial ZONE FUNCTIONALE	EXISTENT		PROPOS	
	mp	%	mp	%
SUPRAFATA ZONEI STUDIATE	713	100	713	100
ZONA de LOCUINTE INDIVIDUALE	713	100	713	100
CONSTRUCTII	-	-	213.82	30.00
ALEI PIETONALE SI PARCARI	-	-	144.25	20.23
ZONA VERDE	-	-	354.93	49.77

PROPRIETARI:
 FARGAS CORNEL ADRIAN,
 FARGAS IOANA ALEXANDRA
 CF 117844
 SUPRAFATA TERENULUI 713 MP

SC RED ARTECH SRL C.I.F. 35252116 J1/873/2015	BENEFICIAR:	FARGAS CORNEL ADRIAN, FARGAS IOANA ALEXANDRA	NR. PR. 04-23 P.U.D.
	DEN. LUCRARE:	CONSTRUIRE LOCUINTA INDIVIDUALA, ANEXE GOSPODARESTI (FILIGORIE, PISCINA) SI IMPREJMUIRE	
 C.I.F. 35252116 J1/873/2015	DEN. PLANSA:	REGLEMENTARI URBANISTICE	NR. PLANSA A03
	FEBRUARIE 2023	SEF PROIECT: LAURA IOANA BAURDA	
	SCARA 1/500	PROIECTAT: LAURA IOANA BAURDA DESENAT: ADRIAN GOTA	