

I. LEGENDA

- Limita zonei studiate
- Limita de proprietate

A. ZONIFICARE FUNCTIONALA

- Zona pentru locuinte individuale
- Subzona institutiilor, serviciilor si echipamentelor publice
- Fond construit existent

B. ZONA DE PROTECTIE - RETRAGERI

- Zona cu interdictie definitiva de construire, utilizata pentru amenajare acces si sp. verzi

C. CAI DE COMUNICATIE RUTIERA

- Strazi de interes local de Cat. a IV-a

II. BILANT TERITORIAL

A. SUPRAFETE

Suprafata Teren = 997 mp
 Suprafata Construita = 0,00 mp
 Luciu Apa = 201,15 mp
 Teren viran neamenajat = 795,85 mp

B. GRAD OCUPARE TEREN




Suprafete Construite = 0,00%
 Suprafete Apa = 20,17%
 Suprafete Teren Neamenajat = 79,83%

UTR = DA – Subzona institutiilor, serviciilor si echipamentelor publice dispersate in afara zonei protejate.

III. INVENTAR COORDONATE

Nr.	Coordonate pct.de contur		Lungimi laturi D(i,i+1)
	X [m]	Y [m]	
1	512259.378	389024.788	8.935
2	512265.750	389031.052	35.237
3	512238.098	389052.893	9.905
4	512230.986	389045.999	0.171
5	512230.870	389045.874	19.005
6	512217.847	389032.032	34.681
7	512245.631	389011.276	9.555
8	512252.445	389017.974	9.721

S=997.47mp P=127.210m

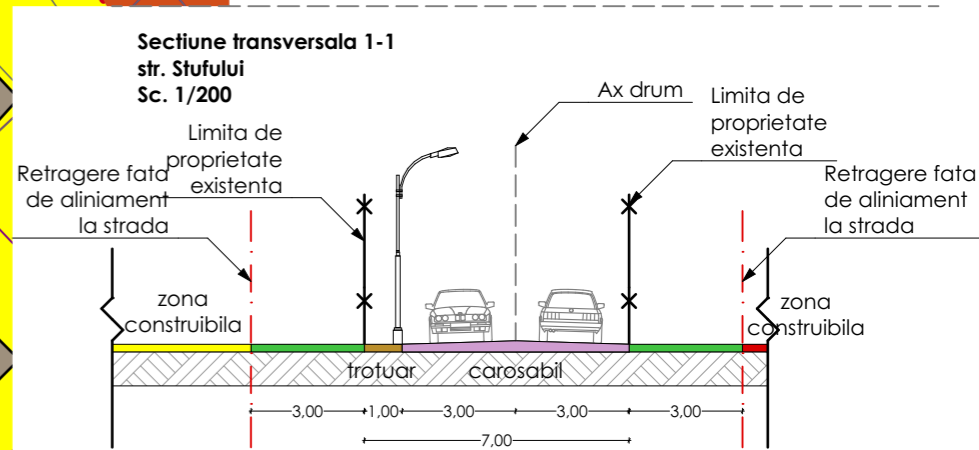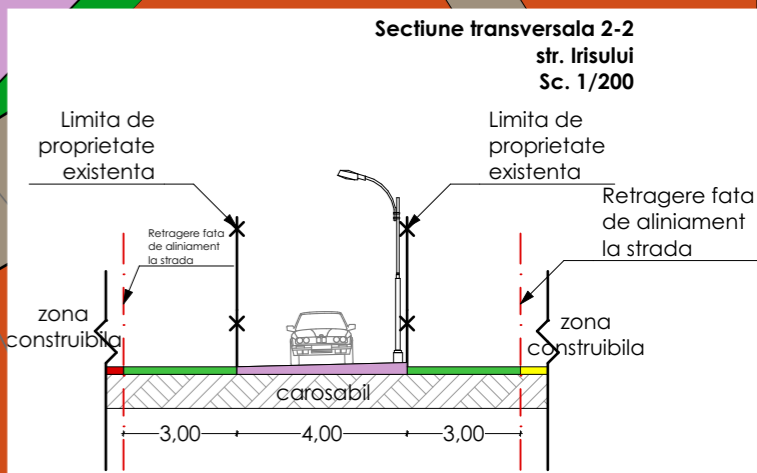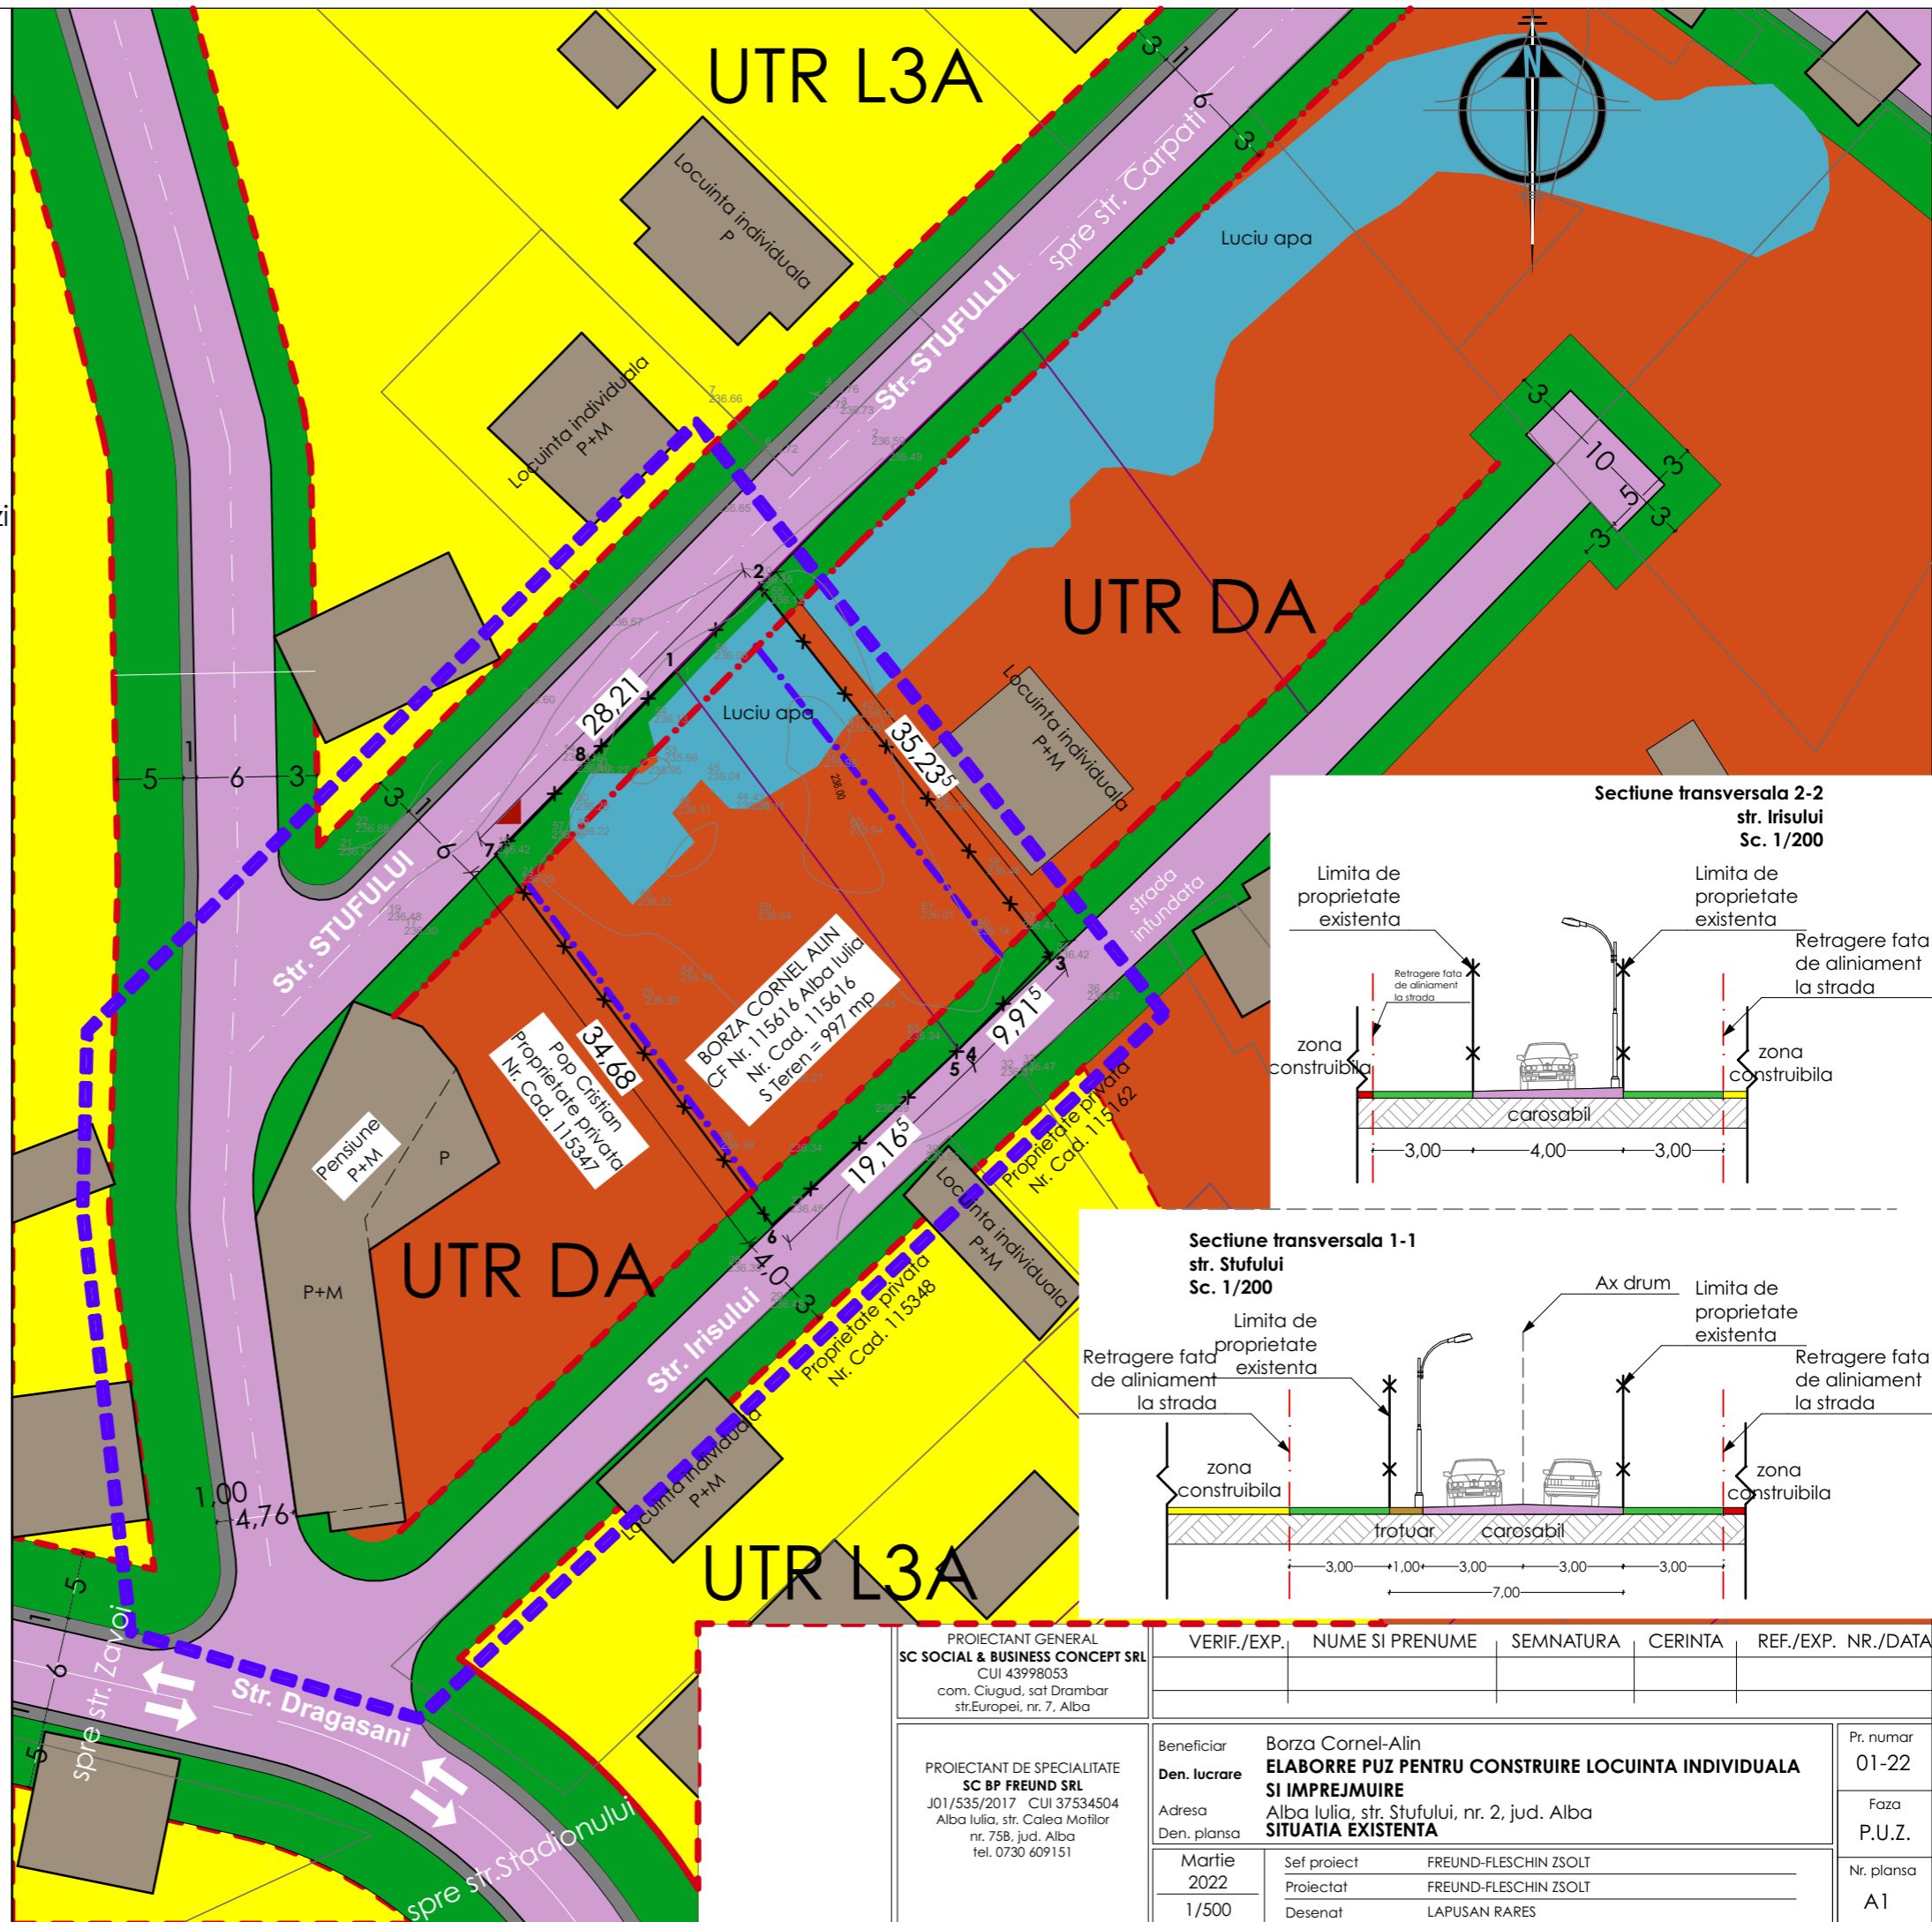

PROIECTANT GENERAL SC SOCIAL & BUSINESS CONCEPT SRL CUI 43998053 com. Clugujd, sat Drambar str. Europei, nr. 7, Alba		VERIF./EXP.	NUME SI PRENUME	SEMNATURA	CERINTA	REF./EXP. NR./DATA
PROIECTANT DE SPECIALITATE SC BP FREUND SRL J01/535/2017 CUI 37534504 Alba Iulia, str. Calea Motilor nr. 75B, jud. Alba tel. 0730 609151		Beneficiar	Borza Cornel-Alin		Pr. numar	01-22
		Den. lucrare	ELABORARE PUZ PENTRU CONSTRUIRE LOCUINTA INDIVIDUALA SI IMPREJMUIRE		Faza	P.U.Z.
		Adresa	Alba Iulia, str. Stufului, nr. 2, jud. Alba		Nr. plansa	A1
		Den. plansa	Situatia Existenta			
		Martie 2022	Sef proiect	FREUND-FLESCHIN ZSOLT		
		1/500	Proiectat	FREUND-FLESCHIN ZSOLT		
			Desenat	LAPUSAN RARES		